


Legende



20 P.K. 0.73874

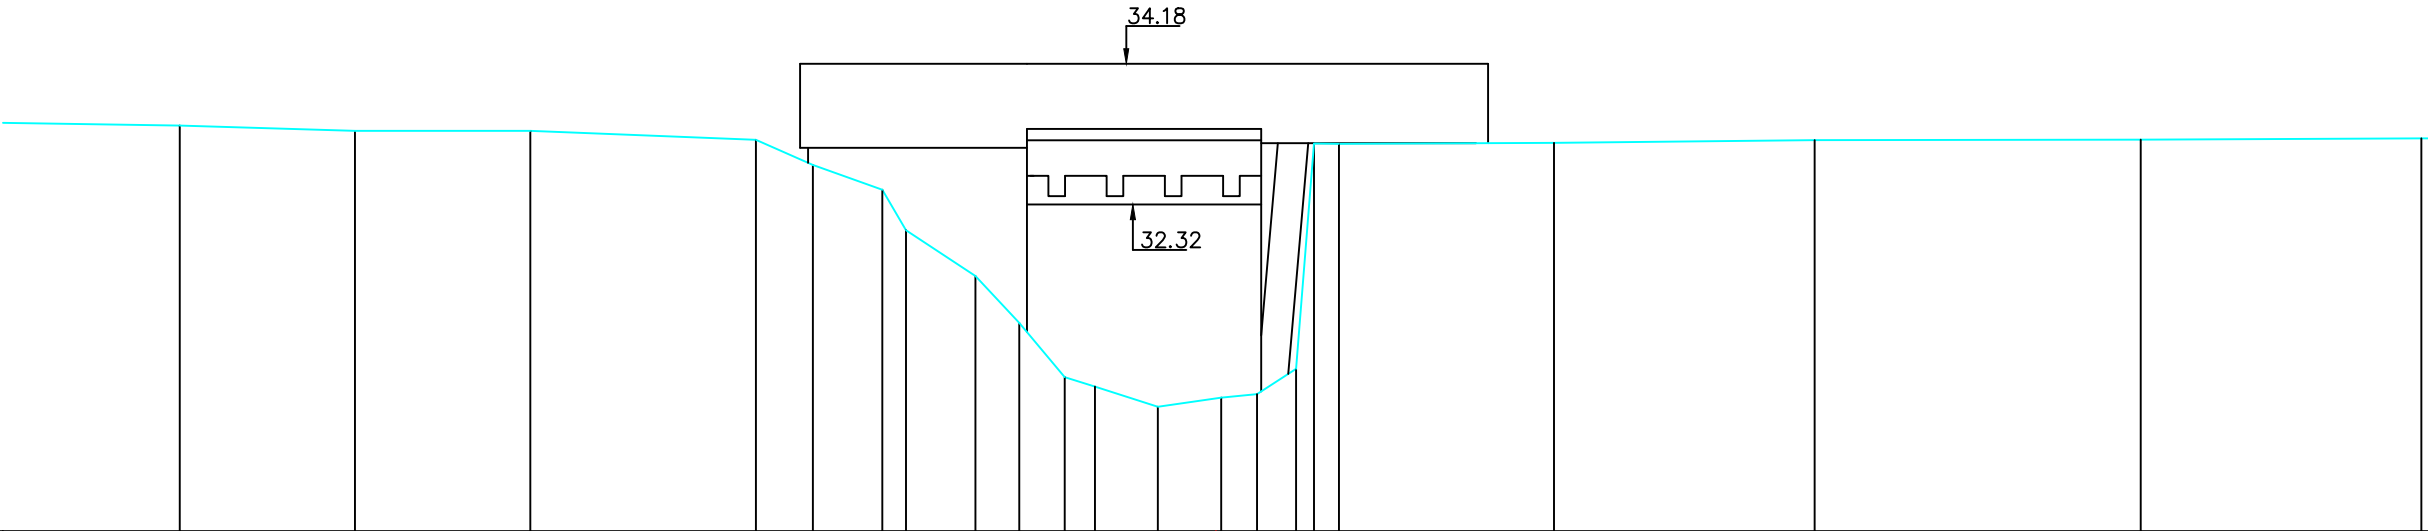

MATEN TERREIN	33.36	33.29	33.29	33.18	32.84	32.51	31.98	31.37	30.76	30.04	29.91	29.64	29.77	29.81	30.15	33.12	33.13	33.17	33.18	33.19
TUSSENAFST. TERREIN	3.29	2.32	2.32	2.98	0.75	0.92	0.31	0.92	0.58	0.60	0.40	0.83	0.84	0.48	0.52	0.24	2.84	3.45	4.31	3.71
GEKUM. AFST. TERREIN	-13.71	-11.39	-9.07	-6.09	-5.34	-4.42	-4.10	-3.19	-2.60	-2.00	-1.60	-0.77	0.07	0.54	1.06	1.62	4.47	7.92	12.23	15.94

Gemeente Herne

B5239

Arebeek

VHAG: 6143

Locatie atlaspunt (LB72): X-coördinaat: 126256,6807 Y-coördinaat: 157893,8758

DWARSPROFIELPLAN

Atlaspunt - 020
Datum opmeting: 1/03/1998
Schaal: 1/100

