


Legende



21 P.K. 0.74971

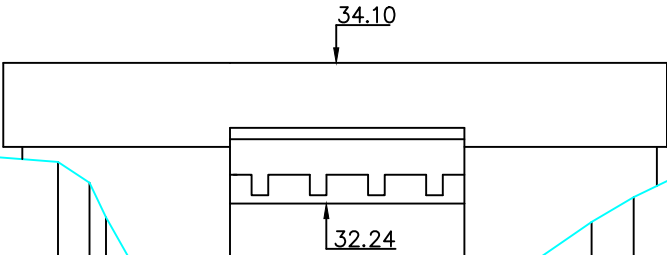

MATEN TERREIN	33.16	33.12	33.10	33.08	32.95	32.79	32.52	31.35	30.61	30.22	30.03	29.88	29.91	29.90	30.00	30.65	31.29	31.53	32.00	32.32	32.71	32.89	32.95	32.95	32.94
TUSSENAFST. TERREIN	1.87	2.13	1.55	2.64	2.06	0.42	0.40	0.49	0.59	0.36	0.51	0.53	0.79	0.60	0.44	0.60	0.45	0.67	0.56	0.79	1.20	2.56	3.30	3.36	3.25
GEKUM. AFST. TERREIN	-12.88	-11.01	-8.88	-7.33	-4.69	-2.62	-2.21	-1.59	-1.10	-0.51	-0.15	0.36	0.89	1.68	2.28	2.71	3.31	3.76	4.43	4.99	5.78	6.98	9.54	12.85	16.21

Gemeente Herne

B5239 Arebeek

VHAG: 6143

Locatie atlaspunt (LB72): X-coördinaat: 126267,4081 Y-coördinaat: 157894,885

DWARSPROFIELPLAN

Atlaspunt - 021
Datum opmeting: 1/03/1998
Schaal: 1/100

