


Legende

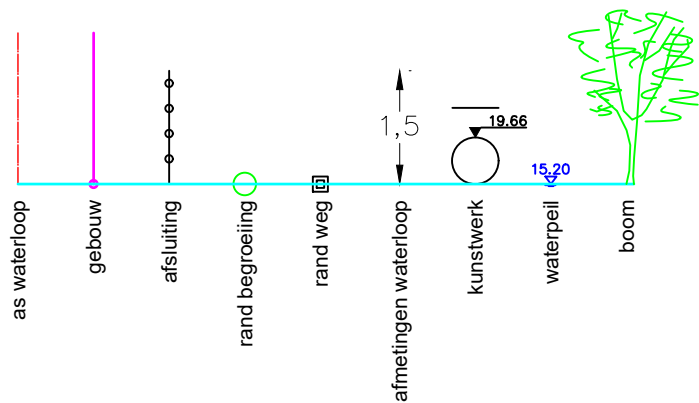

DWARSPROFIEL  
Vergelijkingsvlak 13.00 m T.A.W.

|                  |       |       |       |       |       |       |       |       |
|------------------|-------|-------|-------|-------|-------|-------|-------|-------|
| Peil vaste bodem | 15.21 | 15.13 | 14.31 | 13.63 | 13.68 | 13.71 | 14.33 | 14.99 |
| Tussenafstand    | 1,03  | 1,67  | 0,28  | 0,47  | 0,49  | 0,35  | 1,96  |       |

Gemeente Merchtem

B5008

Asbeek

VHAG: 6365

Locatie ataspunt (LB72): X-coördinaat: 138107,815 Y-coördinaat: 185000,955

DWARSPROFIELPLAN

Ataspunt - 002  
Datum opmeting: 26/06/2020  
Schaal: 1/100

