


Legende

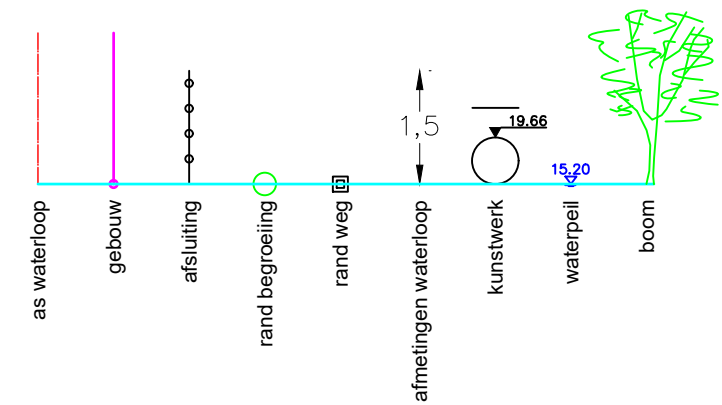

DWARSPROFIEL
Vergelijkingsvlak 40.00 m T.A.W.

Peil vaste bodem	44.62	44.61	44.67	44.65	45.01	44.56	44.13	43.98	43.95	43.89	44.89	45.72	45.74	46.08	46.11	46.13
Tussenafstand	2,19	2,65	2,42	0,21	0,40	0,29	0,11	0,35	0,6	0,54	0,59	4,84	3,97	3,1		

Gemeente Galmaarden

B5234

Bakkersgracht

VHAG: 6463

Locatie atlaspunt (LB72): X-coördinaat: 125799,5527 Y-coördinaat: 160911,1915

DWARSPROFIELPLAN

Atlaspunt - 027
Datum opmeting: 3/07/2020
Schaal: 1/100

