


Legende

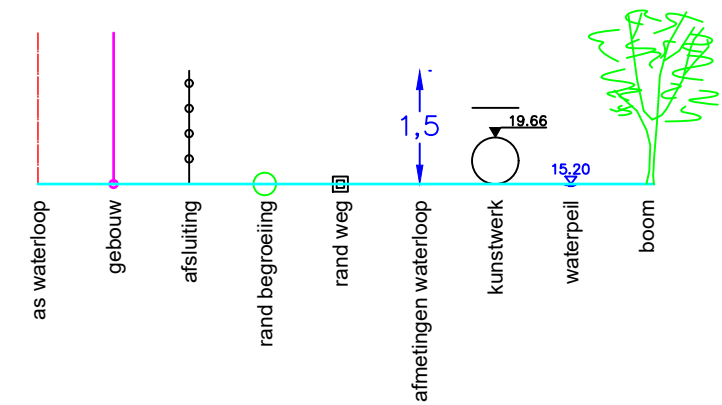

MOLENSTRAAT
PERK

WAVERSEBAAN
ELEWIJT

Bestaande hoogten Vaste bodem		9.20	9.25	9.09	7.27	7.07	6.81	6.77	6.78	6.92	7.18	9.44	9.52	9.49	9.50	9.43	9.40	
Slibbodem					7.07	6.89	6.96	6.92	7.18									
Tussenafstanden		2.47	2.02	1.92	.47	.55	1.12	1.03	1.01	.17	2.36	1.68	1.58	2.76	1.94	2.14		
Samengetelde afstanden		-8.80	-6.33	-4.32	-2.40	-1.93	-1.38	-26	0.77	1.79	1.96	4.32	6.00	7.58	10.34	12.28	14.42	

Gemeente Zemst_Steenokkerzeel

B2003 **Barebeek**

VHAG: 6560

Locatie atlaspunt (LB72): X-coördinaat: 158536,7825 Y-coördinaat: 182821,5777

DWARSPROFIELPLAN

Atlaspunt - 303
Datum opmeting: 2000-01-01
Schaal: 1/100

