
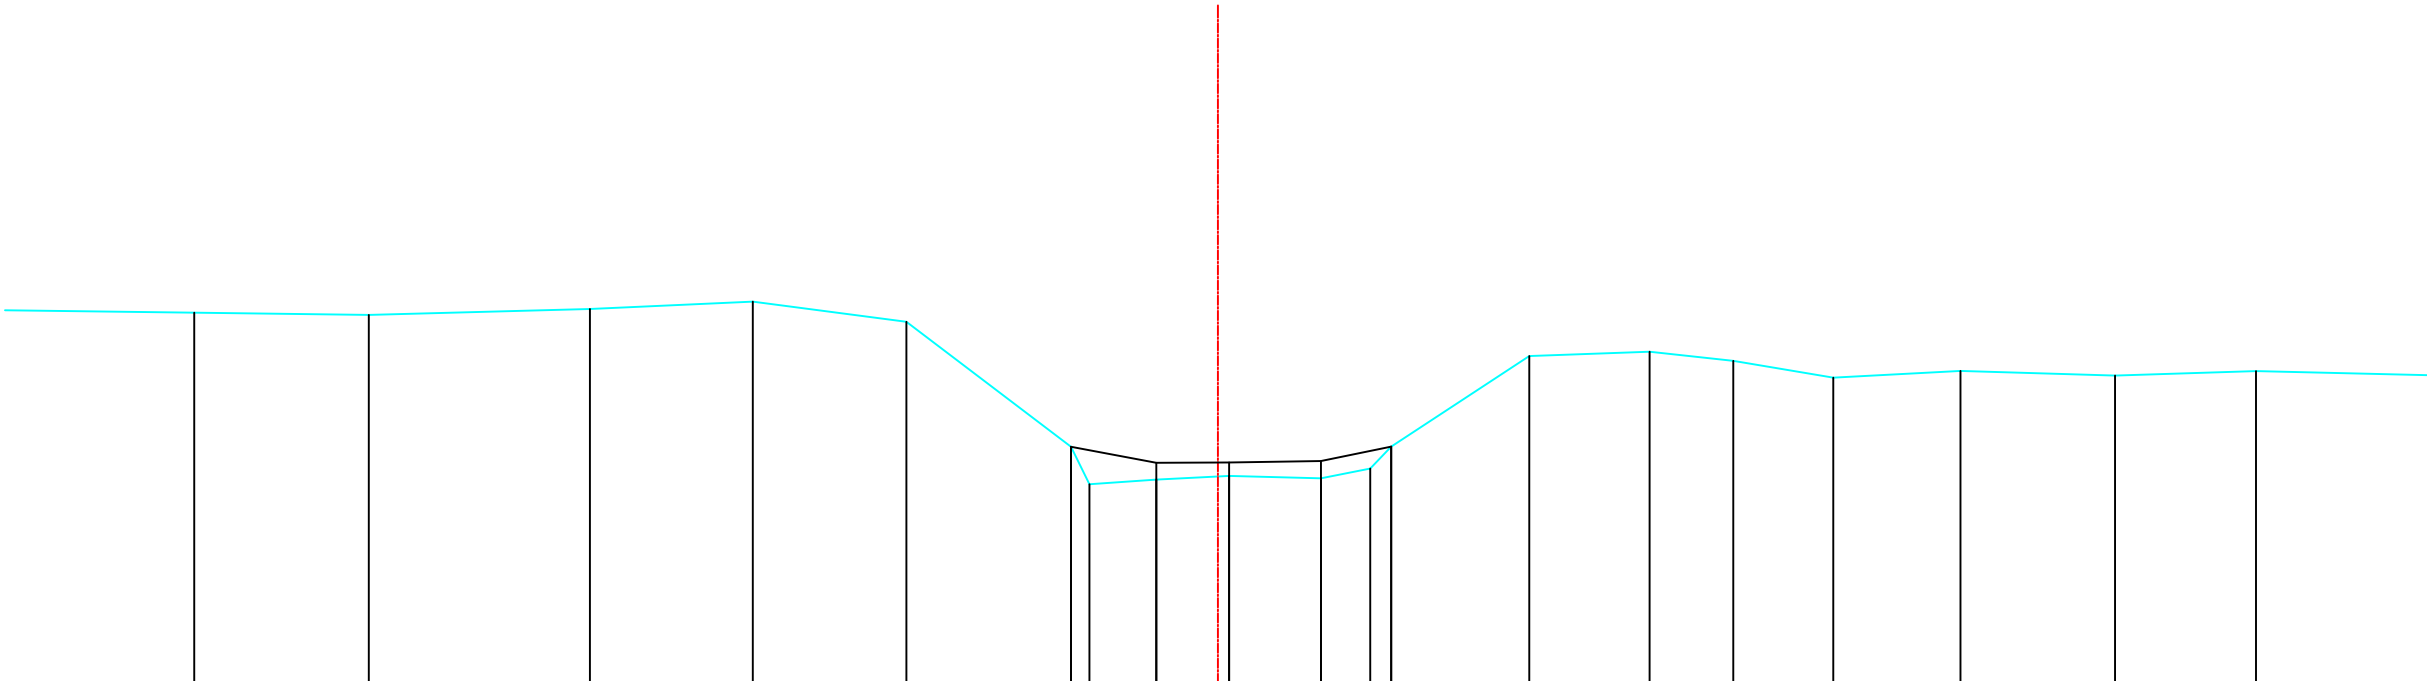


Legende

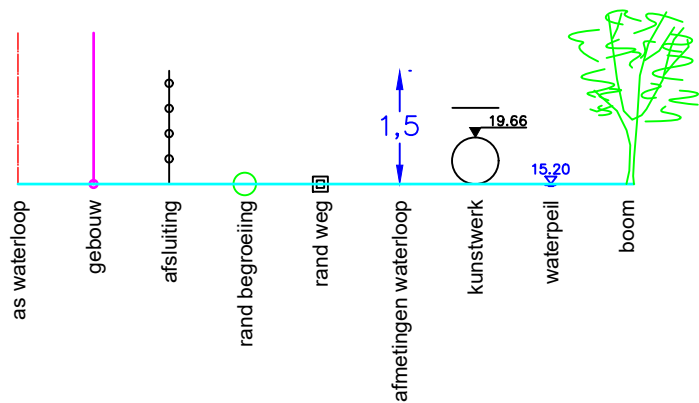

Bestaande hoogten Vaste bodem	8.94	8.91	8.99	9.08	8.82	7.16	6.67	6.73	6.78	6.75	6.88	7.17	8.36	8.42	8.30	8.08	8.17	8.10	8.16	
Slibbodem						7.16	6.95	6.96	6.97	7.17										
Tussenafstanden	2.52	2.31	2.92	2.16	2.03	2.18	.24	0.88	0.96	1.21	0.65	.28	1.83	1.59	1.11	1.32	1.68	2.04	1.86	2.92
Samengetelde afstanden	-13.54	-11.23	-8.31	-6.15	-4.12	-1.94	-1.70	-.82	0.15	1.36	2.01	2.29	4.12	5.71	6.82	8.14	9.82	11.87	13.73	

Gemeente Zemst

B2003

Barebeek

VHAG: 6560

Locatie atlaspunt (LB72): X-coördinaat: 158636,0337 Y-coördinaat: 182822,0734

DWARSPROFIELPLAN

Atlaspunt - 305
Datum opmeting: 2000-01-01
Schaal: 1/100

