


Legende

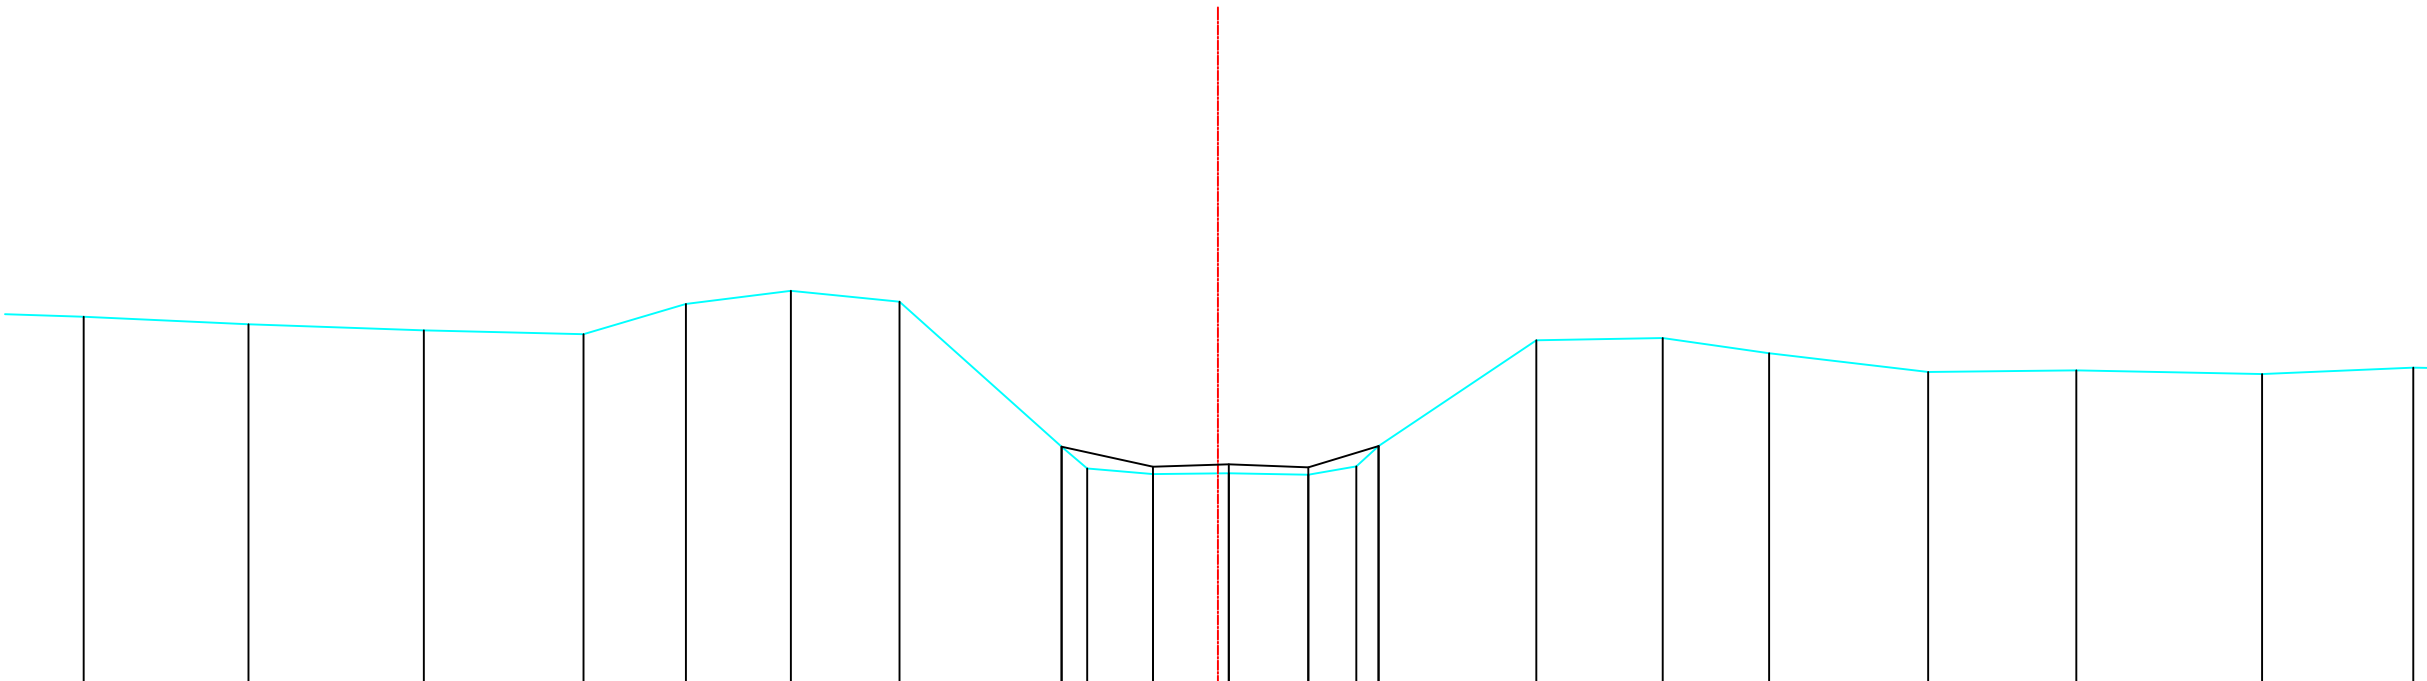

Bestaande hoogten Vaste bodem	8.91	8.81	8.73	8.68	9.08	9.25	9.11		7.19	6.90	6.83	6.84	6.82	6.93	7.20	8.60	8.63	8.43	8.18	8.20	8.15	8.24
Slibbodem									7.19		6.93	6.96	6.92	7.20								
Tussenafstanden	0	2.18	2.32	2.11	1.35	1.39	1.44	2.15	.34	0.87	1.00	1.05	0.63	30	2.09	1.67	1.41	2.10	1.96	2.46	2.00	
Samengetelde afstanden	-15.01	-12.83	-10.51	-8.39	-7.04	-5.65	-4.21		-2.07	-1.73	-.86	0.14	1.20	1.83	2.13	4.21	5.88	7.29	9.40	11.36	13.81	15.81

Gemeente Zemst_Steenokkerzeel

B2003 **Barebeek**

VHAG: 6560

Locatie atlaspunt (LB72): X-coördinaat: 158731,1523 Y-coördinaat: 182852,9436

DWARSPROFIELPLAN

Atlaspunt - 307
Datum opmeting: 2000-01-01
Schaal: 1/100

