


Legende

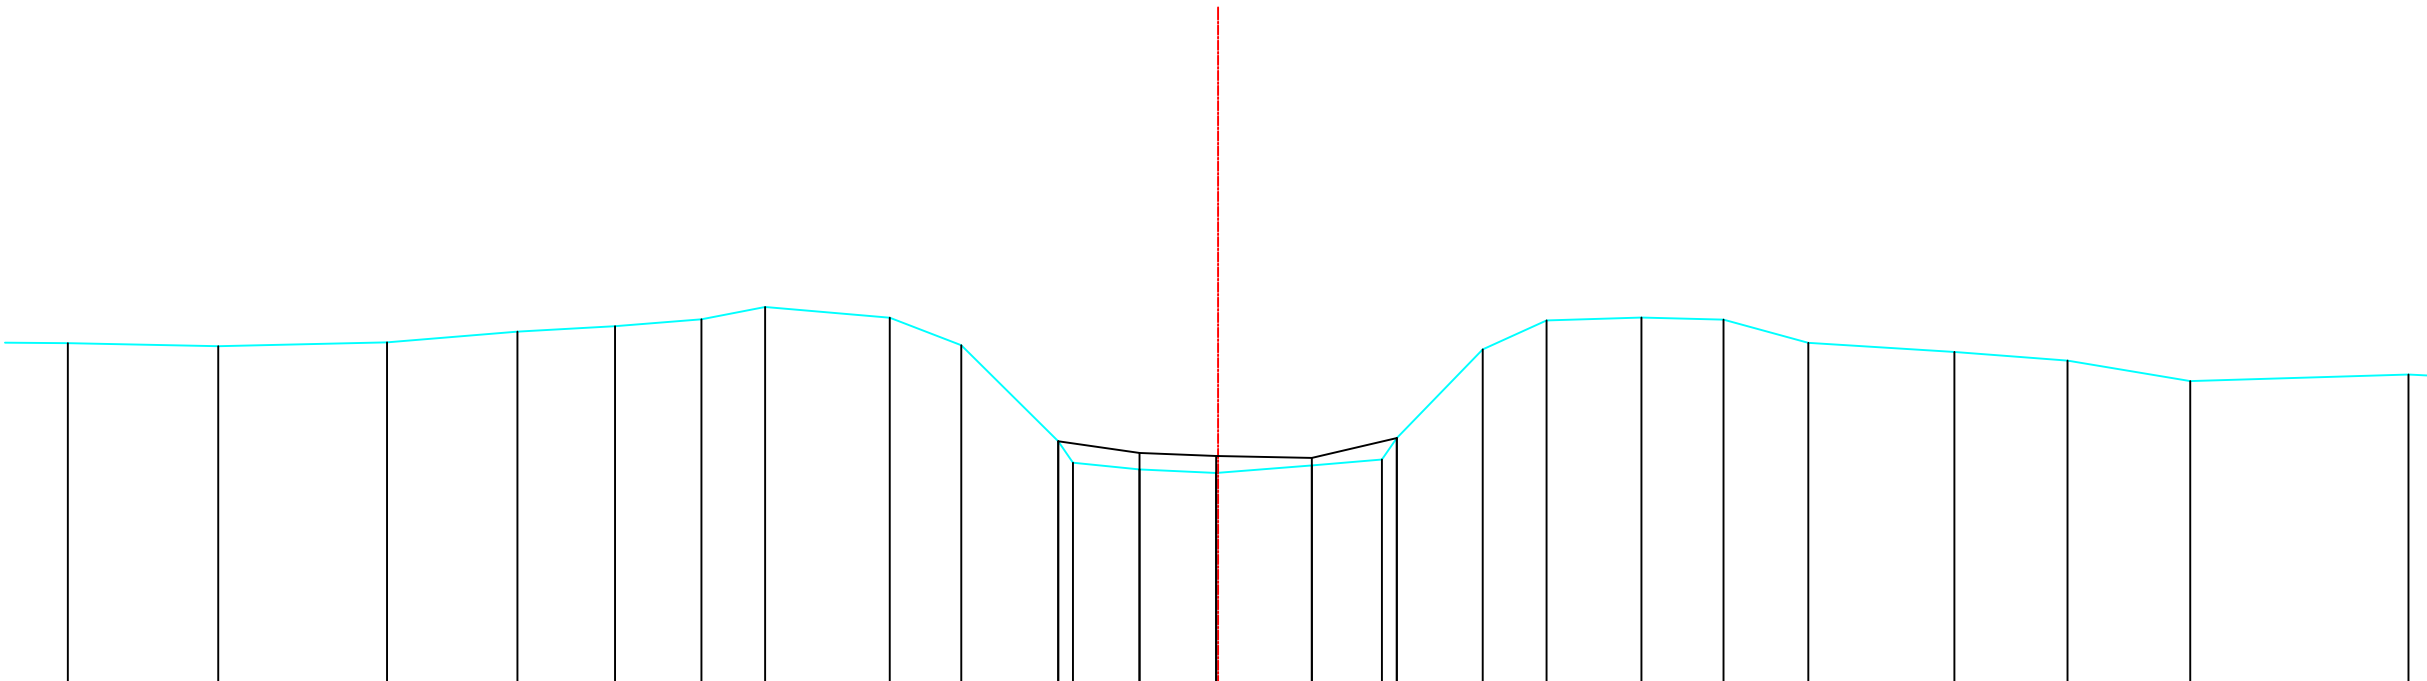

Bestaande hoogten Vaste bodem	8.56	8.52	8.57	8.71	8.78	8.88	9.04	8.90	8.53	7.26	6.98	6.89	6.84	6.94	7.02	7.30	8.48	8.86	8.90	8.87	8.57	8.44	8.33	8.06	8.15
Slibbodem										7.26		7.11	7.07	7.04	7.30										
Tussenafstanden		1.99	2.23	1.73	1.29	1.14	0.84	1.65	0.95	1.28	.20	0.88	1.01	1.27	0.93	.19	1.14	0.84	1.26	1.09	1.12	1.93	1.50	1.62	2.89
Samengetelde afstanden	-15.21	-13.23	-10.99	-9.27	-7.98	-6.83	-5.99	-4.34	-3.40	-2.11	-1.92	-1.04	-.03	1.24	2.17	2.36	3.50	4.35	5.60	6.69	7.81	9.74	11.24	12.86	15.75

Gemeente Zemst_Steenokkerzeel

B2003 **Barebeek**

VHAG: 6560

Locatie atlaspunt (LB72): X-coördinaat: 158828,7182 Y-coördinaat: 182950,5482

DWARSPROFIELPLAN

Atlaspunt - 310
Datum opmeting: 2000-01-01
Schaal: 1/100

