
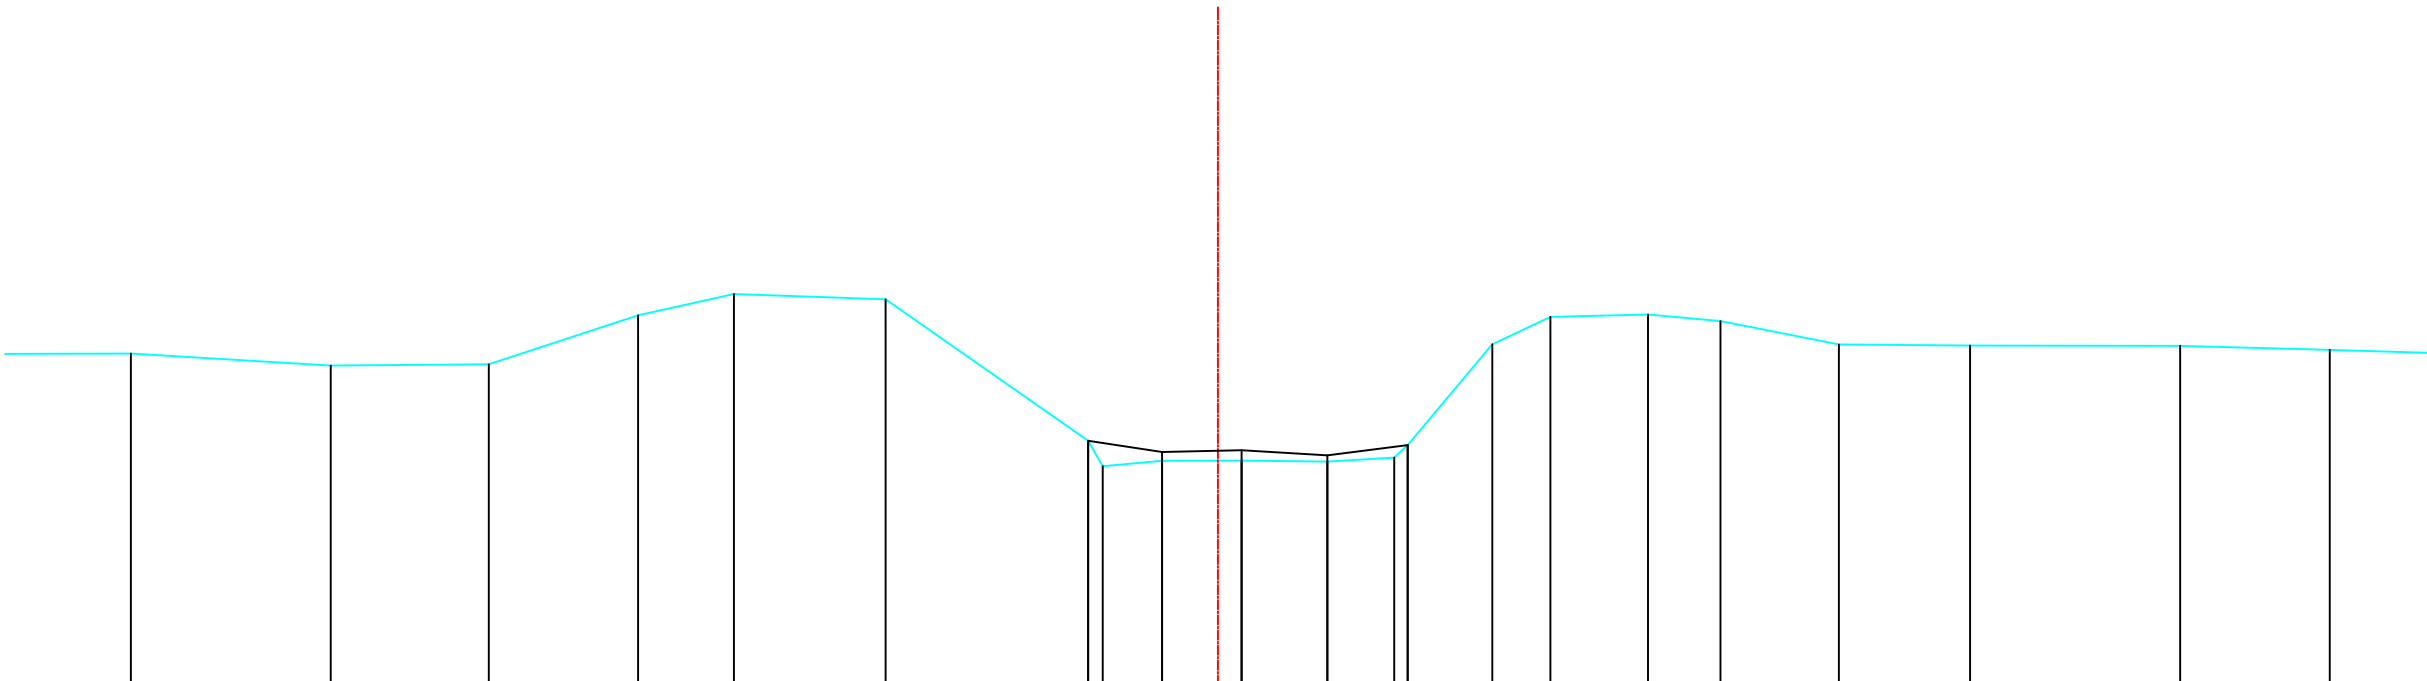


Legende

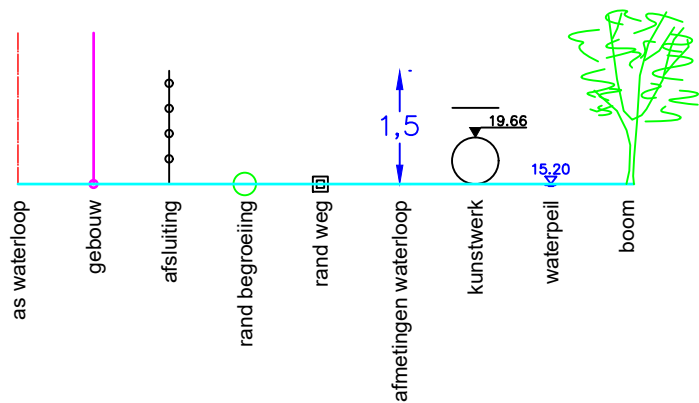

Bestaande hoogten Vaste bodem	8.42	8.26	8.28	8.93	9.21	9.14		7.27	6.93	7.00	7.01	6.99	7.05	7.21	8.55	8.91	8.94	8.85	8.54	8.53	8.53	8.47
Slibbodem								7.27	7.12	7.14	7.08	7.21										
Tussenafstanden	2.34	2.64	2.09	1.97	1.27	2.01	2.68	.190.79	1.05	1.13	0.88	.18 1.12	0.77	1.29	0.96	1.57	1.73	2.78	1.98	2.37		
Samengetelde afstanden	-14.38	-11.74	-9.65	-7.67	-6.40	-4.40		-1.72	-1.53	-74	0.31	1.45	2.33	2.51	3.63	4.40	5.69	6.65	8.21	9.95	12.73	14.71

Gemeente Zemst_Steenokkerzeel

B2003 **Barebeek**

VHAG: 6560

Locatie atlaspunt (LB72): X-coördinaat: 158875,9314 Y-coördinaat: 183031,4078

DWARSPROFIELPLAN

Atlaspunt - 312
Datum opmeting: 2000-01-01
Schaal: 1/100

