
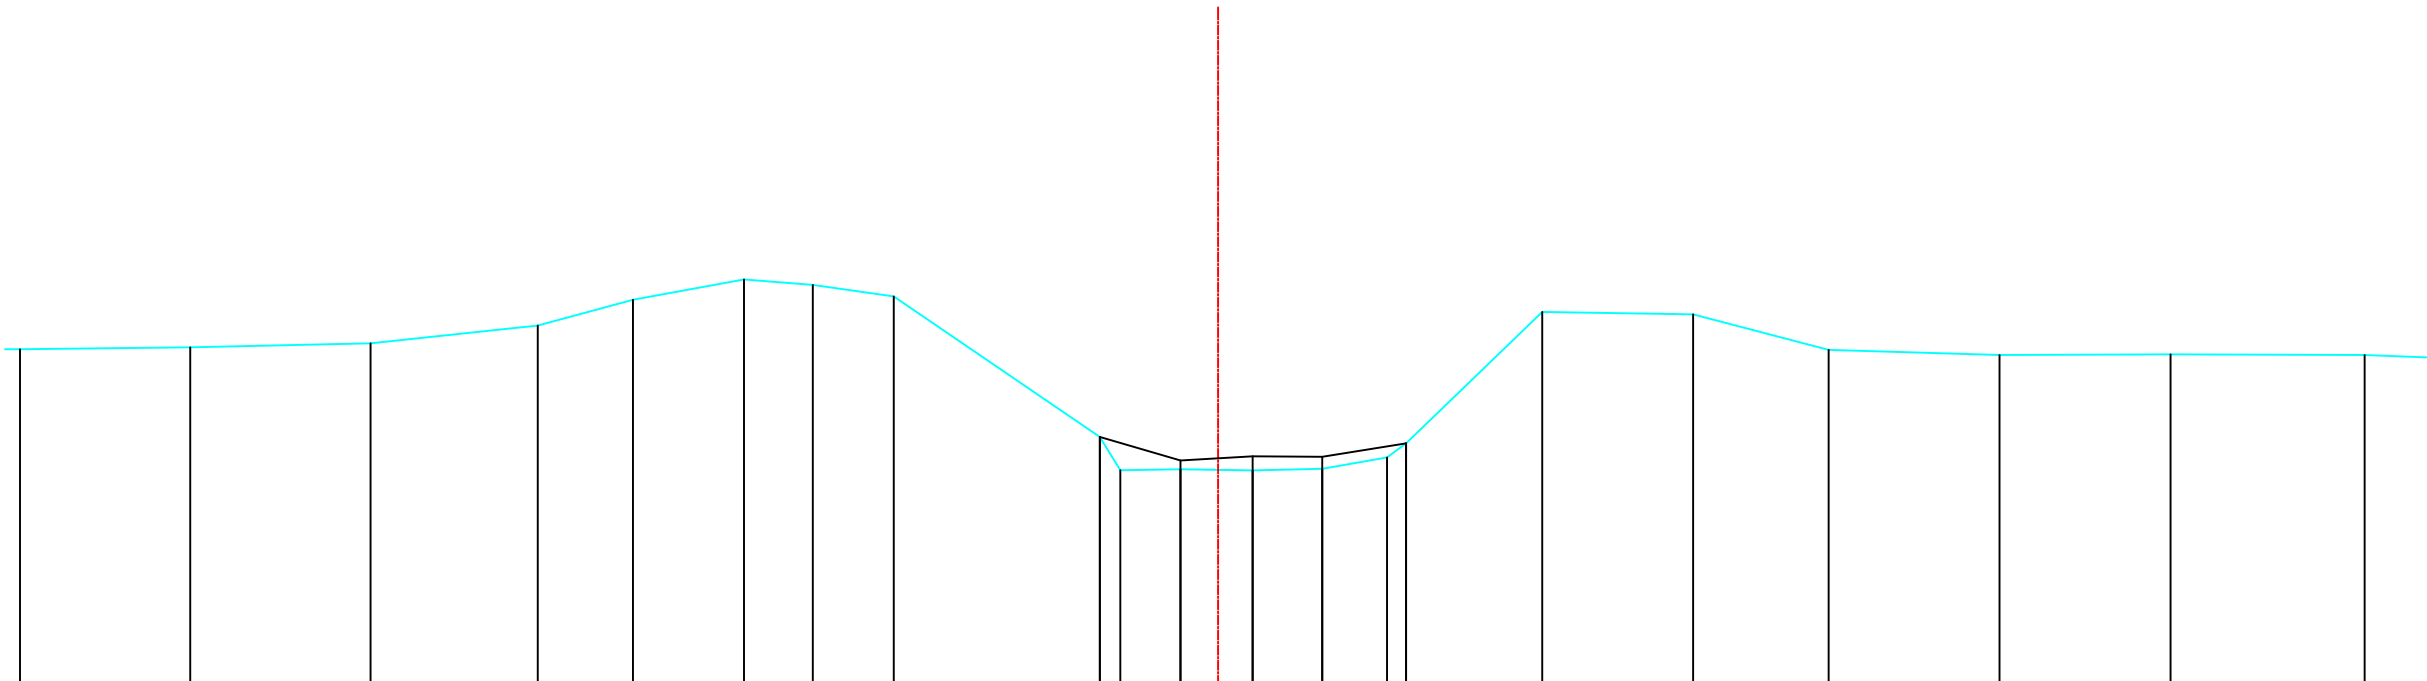


Legende

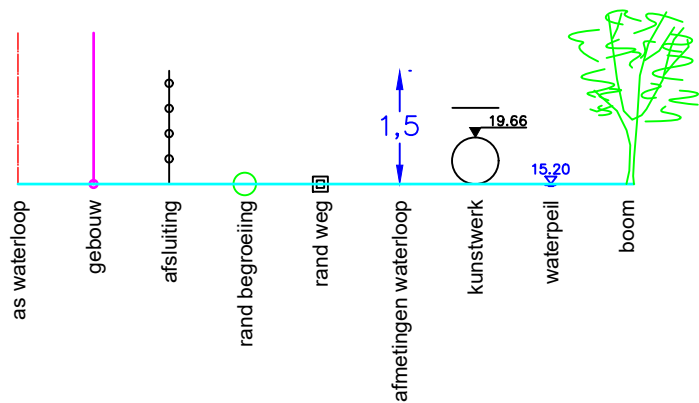

Bestaande hoogten Vaste bodem	8.45	8.51	8.56	8.79	9.13	9.40	9.33	9.18		7.32	6.88	6.89	6.88	6.90	7.05	7.23	8.97	8.94	8.47	8.40	8.41	8.40
Slibbodem										7.32	7.01	7.06	7.06	7.23								
Tussenafstanden		2.25	2.39	2.21	1.26	1.47	0.91	1.07	2.73	0.27	0.79	0.95	0.92	0.86	0.25	1.80	2.00	1.79	2.26	2.26	2.57	
Samengetelde afstanden	-13.80	-13.59	-11.21	-9.00	-7.74	-6.27	-5.36	-4.29		-1.56	-1.29	-0.49	0.46	1.38	2.24	2.49	4.29	6.29	8.08	10.34	12.60	15.17

Gemeente Zemst_Steenokkerzeel

B2003 **Barebeek**

VHAG: 6560

Locatie atlaspunt (LB72): X-coördinaat: 158915,0431 Y-coördinaat: 183075,192

DWARSPROFIELPLAN

Atlaspunt - 313
Datum opmeting: 2000-01-01
Schaal: 1/100

