


Legende

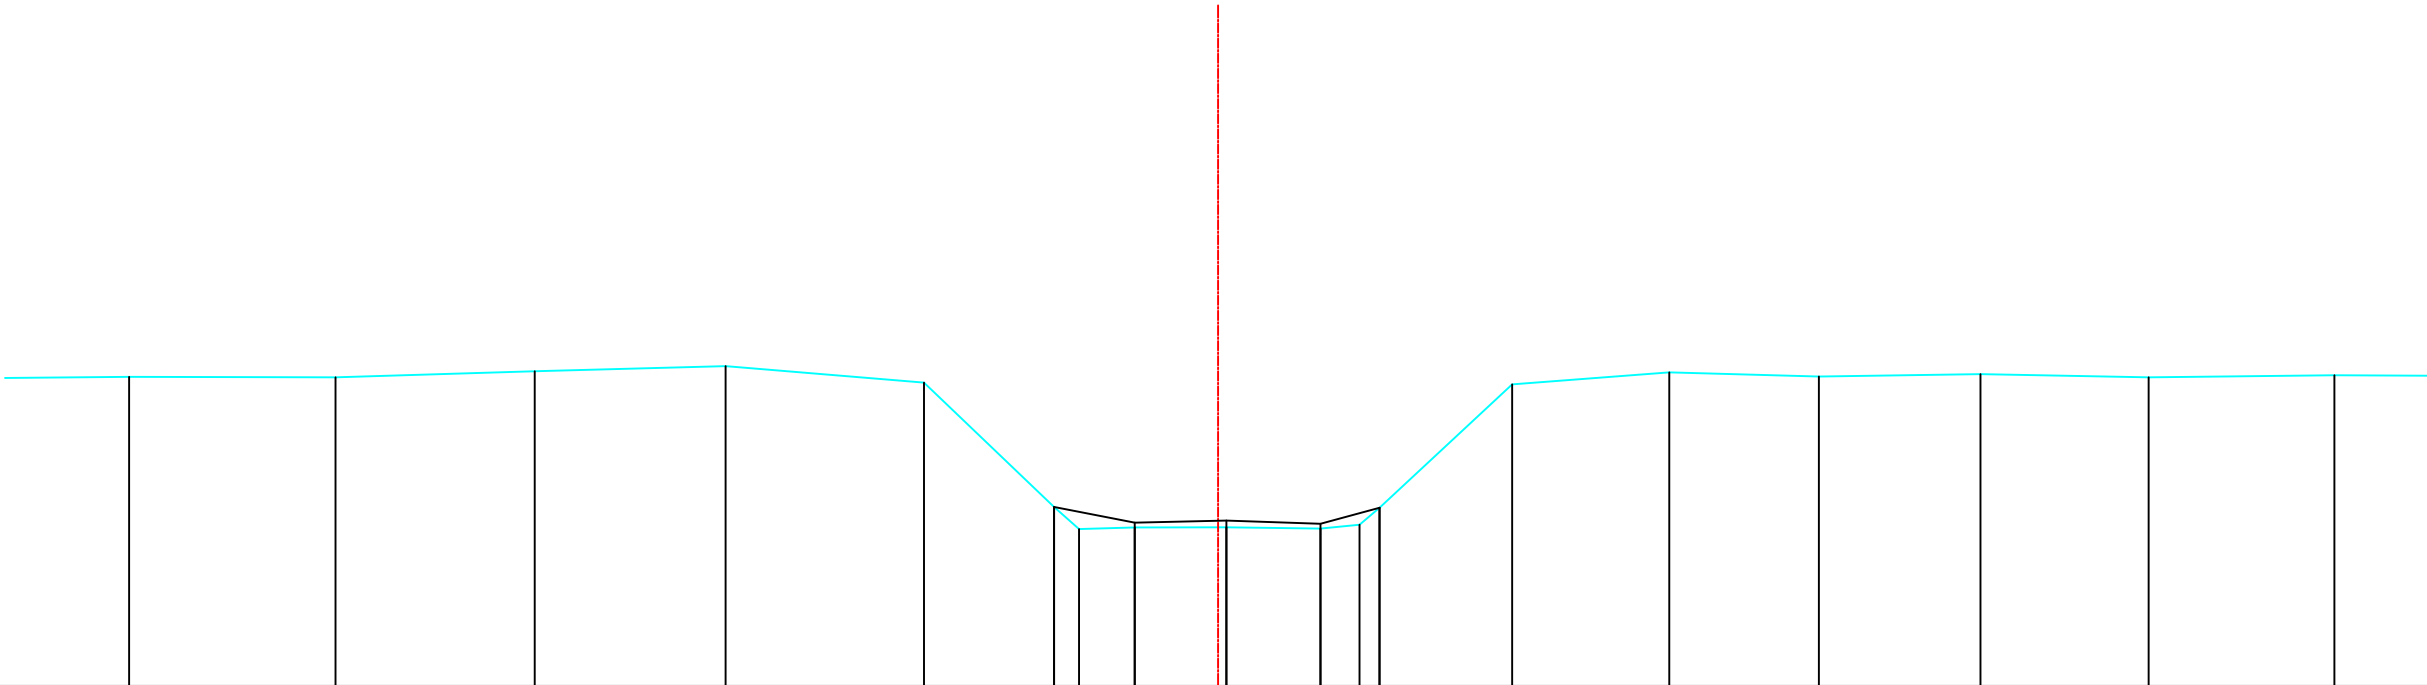

|                                  |        
|----------------------------------|--------|--------|-------|-------|-------|-------|-------|-------|------|------|------|------|------|------|------|-------|-------|-------|-----|
| Bestaande hoogten<br>Vaste bodem | 9.09   | 9.08   | 9.16  | 9.23  | 9.01  | 7.37  | 7.08  | 7.10  | 7.10 | 7.08 | 7.13 | 7.36 | 8.99 | 9.15 | 9.09 | 9.12  | 9.08  | 9.11  |     |
| Slibbodem                        |        |        |       |       |       | 7.37  |       | 7.16  | 7.19 | 7.15 | 7.36 |      |      |      |      |       |       |       |     |
| Tussenafstanden                  | 2.36   | 2.73   | 2.63  | 2.52  | 2.63  | 1.72  | .33   | 0.73  | 1.21 | 1.25 | .52  | .27  | 1.75 | 2.08 | 1.98 | 2.14  | 2.22  | 2.46  | 2.3 |
| Samengetelde afstanden           | -14.41 | -11.68 | -9.04 | -6.52 | -3.89 | -2.17 | -1.84 | -1.11 | 0.11 | 1.35 | 1.87 | 2.13 | 3.89 | 5.97 | 7.95 | 10.08 | 12.31 | 14.77 |     |

Gemeente Zemst\_Steenokkerzeel

**B2003** **Barebeek**

VHAG: 6560

Locatie atlaspunt (LB72): X-coördinaat: 159019,7508 Y-coördinaat: 183096,7981

DWARSPROFIELPLAN

Atlaspunt - 315  
Datum opmeting: 2000-01-01  
Schaal: 1/100

