


Legende

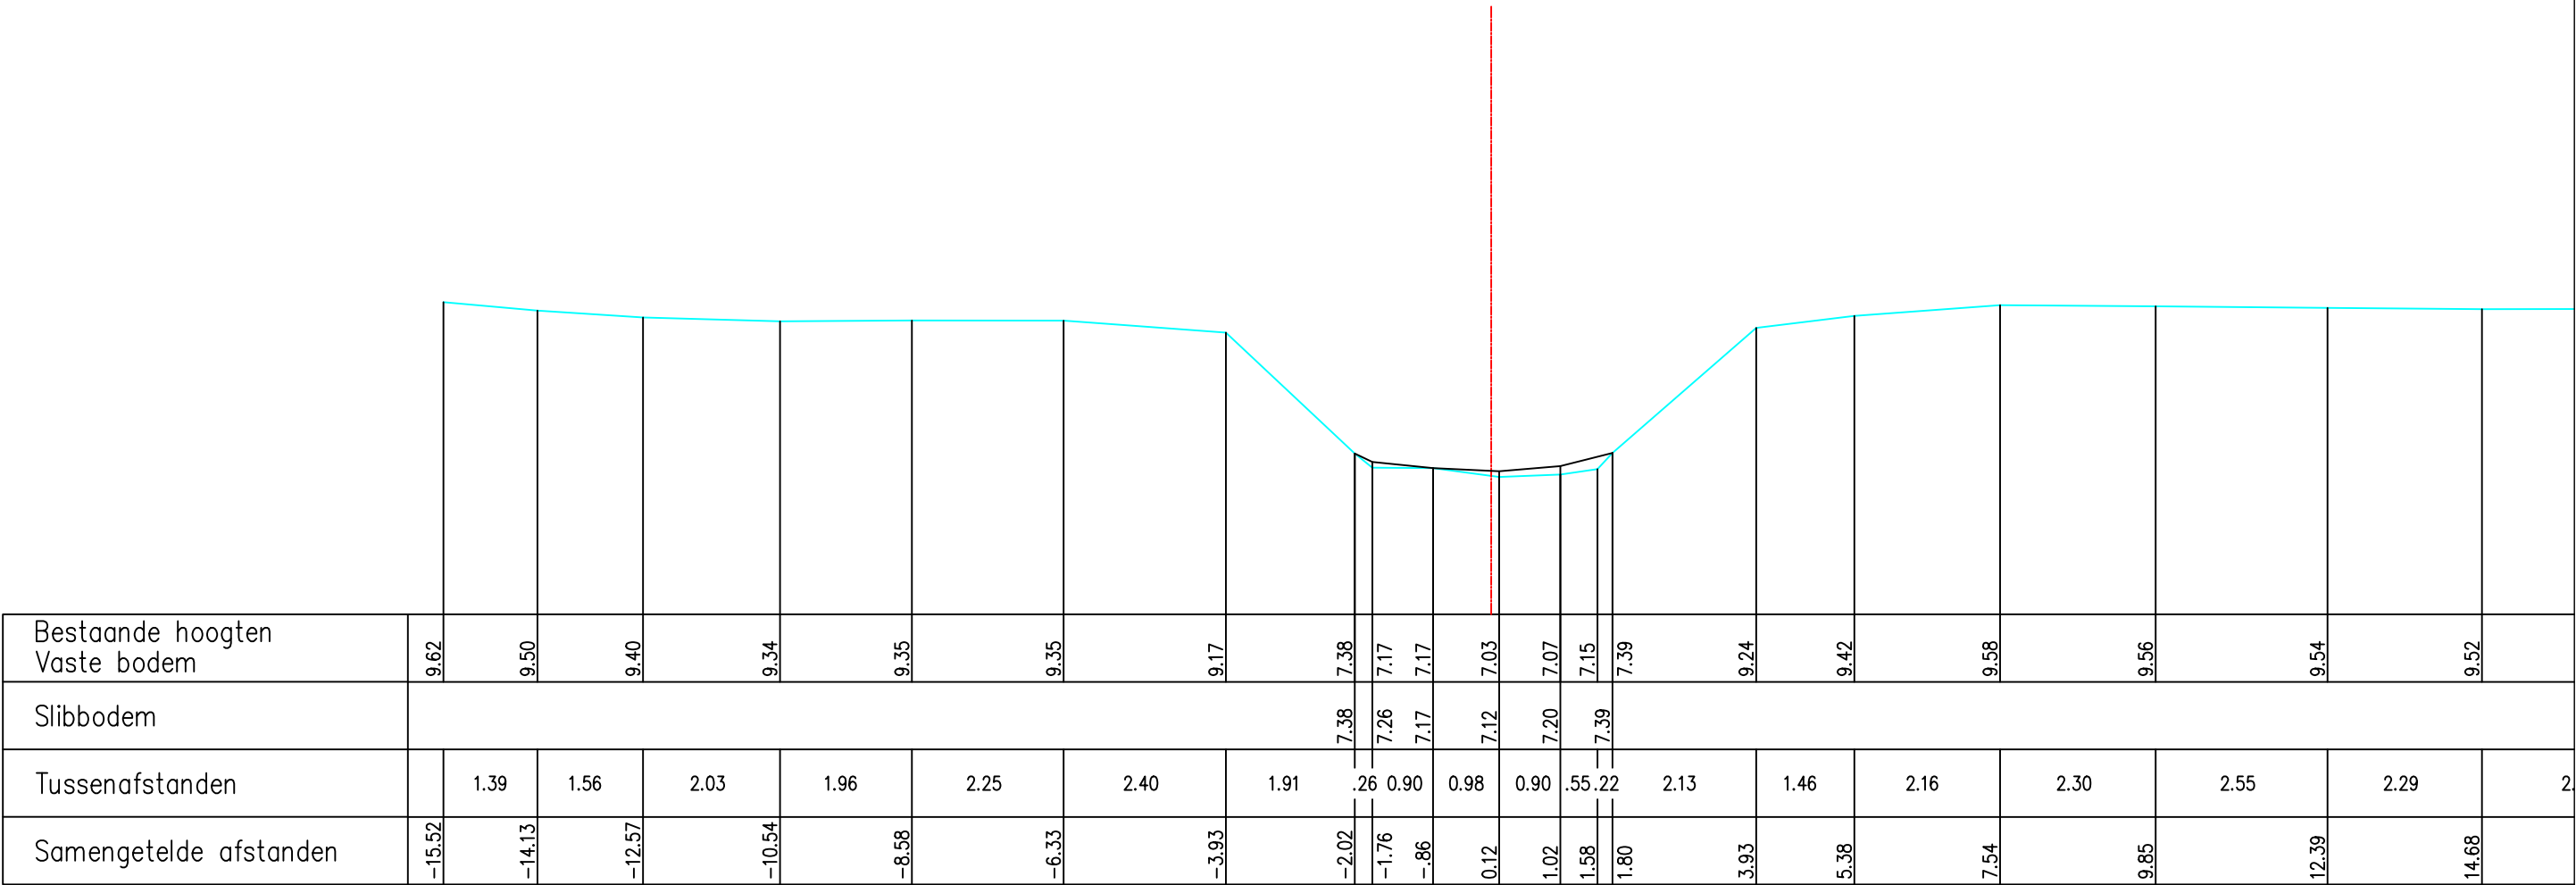

Bestaande hoogten Vaste bodem	9.62	9.50	9.40	9.34	9.35	9.35	9.17	7.38	7.17	7.17	7.03	7.07	7.15	7.39	9.24	9.42	9.58	9.56	9.54	9.52	
Slibbodem								7.38	7.26	7.17	7.12	7.20	7.39								
Tussenafstanden		1.39	1.56	2.03	1.96	2.25	2.40	1.91	.26	0.90	0.98	0.90	.55	.22	2.13	1.46	2.16	2.30	2.55	2.29	2.13
Samengetelde afstanden	-15.52	-14.13	-12.57	-10.54	-8.58	-6.33	-3.93	-2.02	-1.76	-.86	0.12	1.02	1.58	1.80	3.93	5.38	7.54	9.85	12.39	14.68	16.81

Gemeente Zemst_Steenokkerzeel

B2003 **Barebeek**

VHAG: 6560

Locatie atlaspunt (LB72): X-coördinaat: 159062,5674 Y-coördinaat: 183094,0674

DWARSPROFIELPLAN

Atlaspunt - 316
Datum opmeting: 2000-01-01
Schaal: 1/100

