
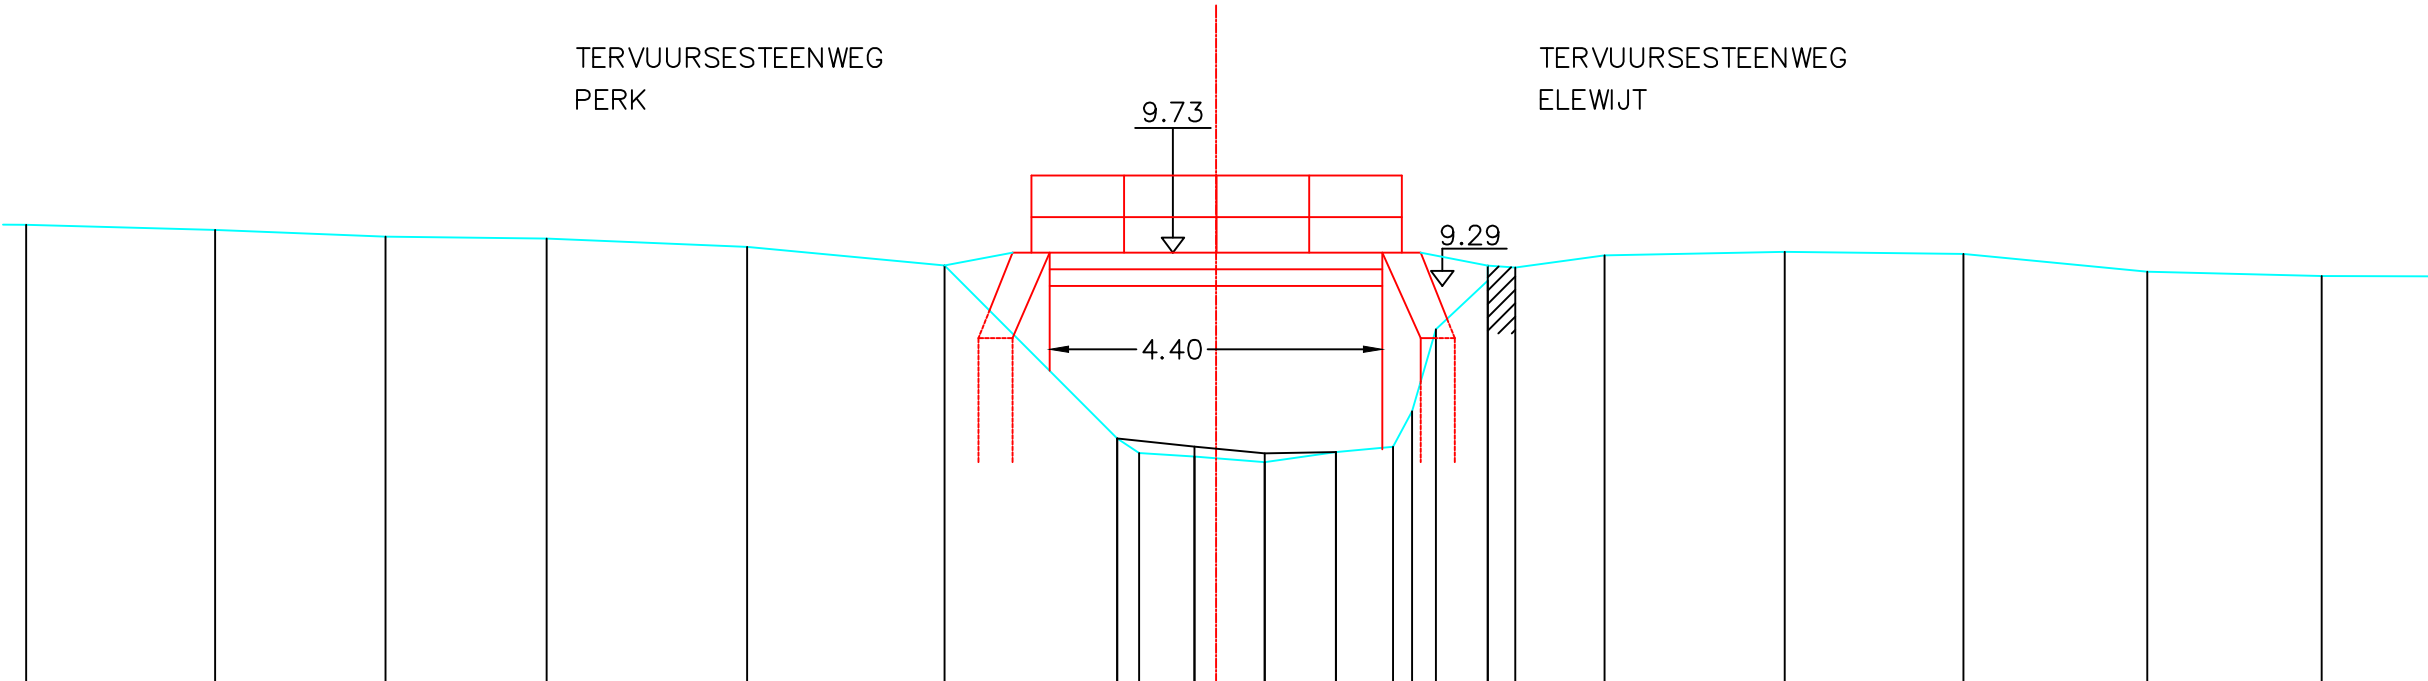


Legende

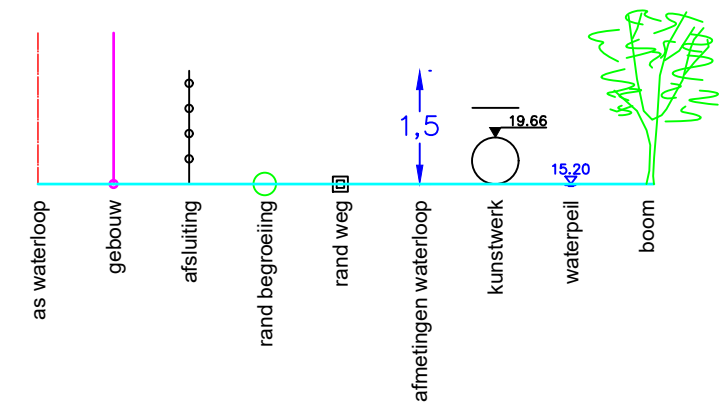

Bestaande hoogten Vaste bodem	10.10	10.03	9.94	9.92	9.81	9.56	7.27	7.08	7.03	6.96	7.09	7.16	7.63	8.72	9.36	9.56	9.53	9.69	9.74	9.71	9.48	9.42
Slibbodem							7.27	7.17	7.08	7.09												
Tussenafstanden		2.50	2.25	2.13	2.65	2.61	2.28	0.29	0.73	0.93	0.94	0.75	0.25	0.32	0.69	0.36	1.18	2.38	2.36	2.43	2.31	2.47
Samengetelde afstanden	-15.74	-13.24	-10.99	-8.86	-6.20	-3.59	-1.31	-1.02	-0.29	0.65	1.59	2.34	2.59	2.91	3.59	3.96	5.14	7.52	9.89	12.32	14.63	

Gemeente Zemst_Steenokkerzeel

B2003 Barebeek

VHAG: 6560

Locatie atlaspunt (LB72): X-coördinaat: 159078,8093 Y-coördinaat: 183091,4266

DWARSPROFIELPLAN

Atlaspunt - 317
Datum opmeting: 2000-01-01
Schaal: 1/100

