
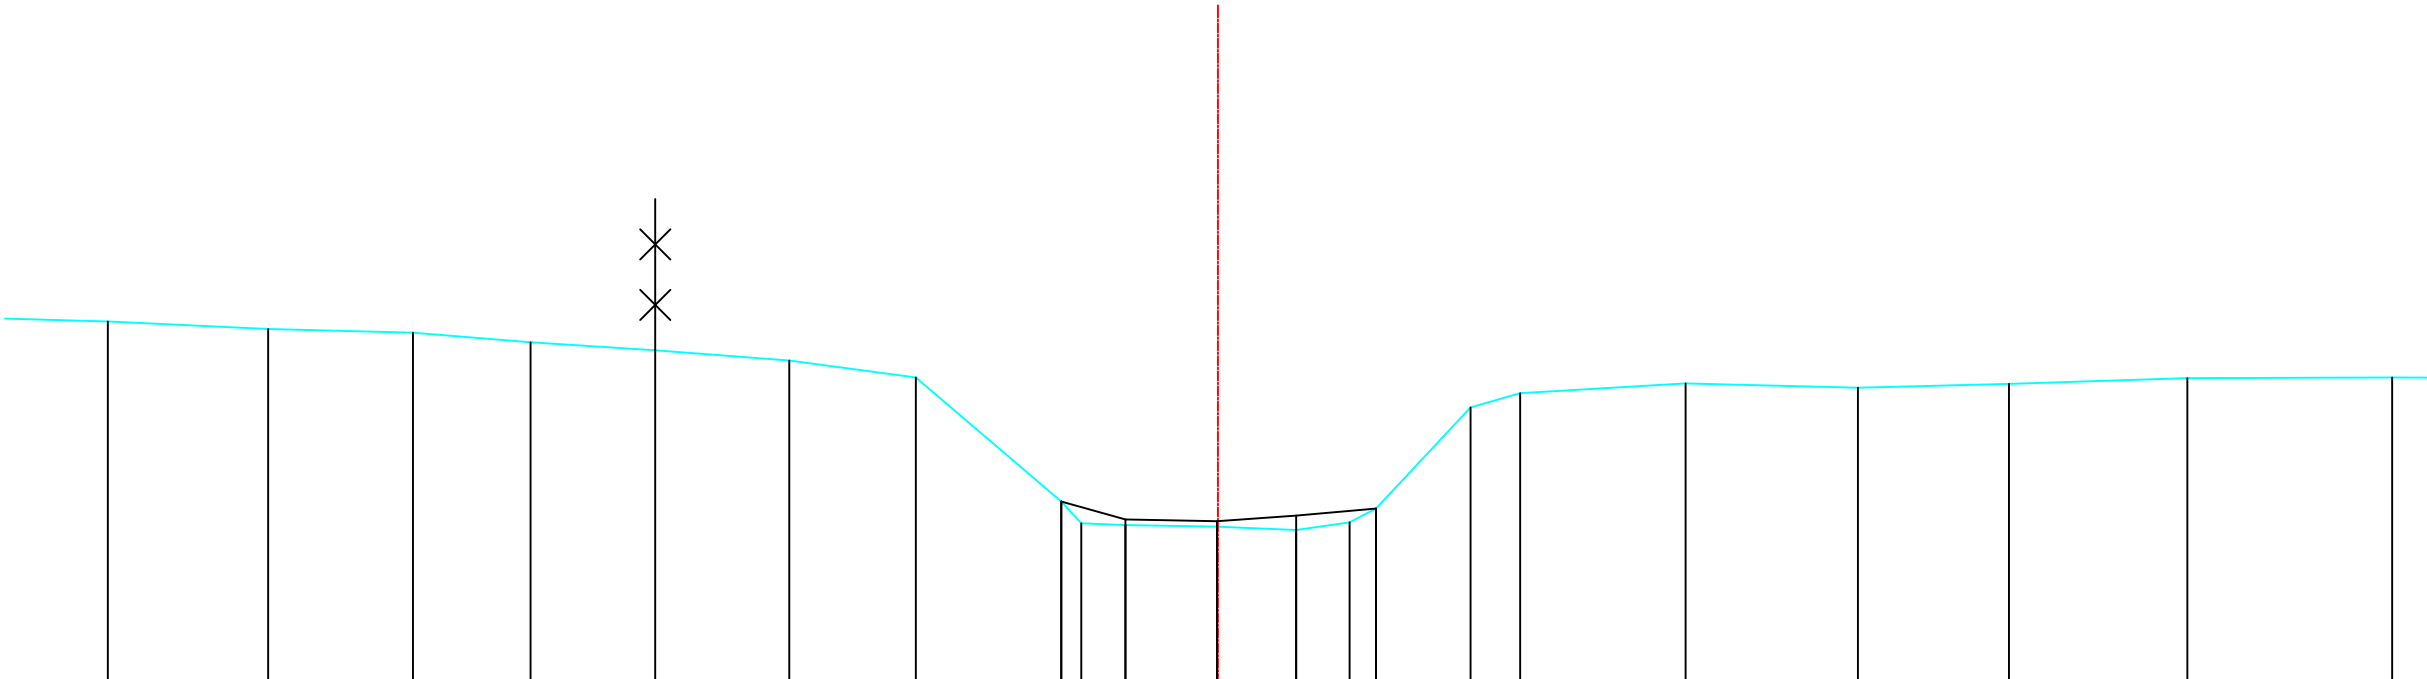


Legende

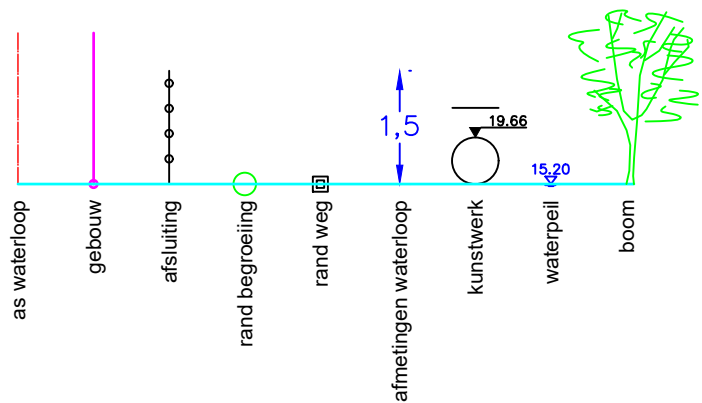

Bestaande hoogten Vaste bodem	9.82	9.72	9.67	9.55	9.44	9.30	9.08	7.44	7.15	7.11	7.06	7.17	8.68	8.87	9.00	8.94	9.00	9.07	9.08
Slibbodem								7.44	7.20	7.18	7.25	7.35							
Tussenafstanden	1.78	2.12	1.92	1.56	1.65	1.77	1.67	1.92	0.27	1.21	1.05	0.71	1.25	0.66	2.19	2.28	2.00	2.36	2.71
Samengetelde afstanden	-14.69	-12.57	-10.65	-9.09	-7.44	-5.67	-4.00	-2.07	-1.81	-0.01	1.04	1.74	3.34	4.00	6.18	8.47	10.46	12.82	15.53

Gemeente Steenokkerzeel

B2003 **Barebeek**

VHAG: 6560

Locatie atlaspunt (LB72): X-coördinaat: 159132,2239 Y-coördinaat: 183089,083

DWARSPROFIELPLAN

Atlaspunt - 318
Datum opmeting: 2000-01-01
Schaal: 1/100

