


Legende

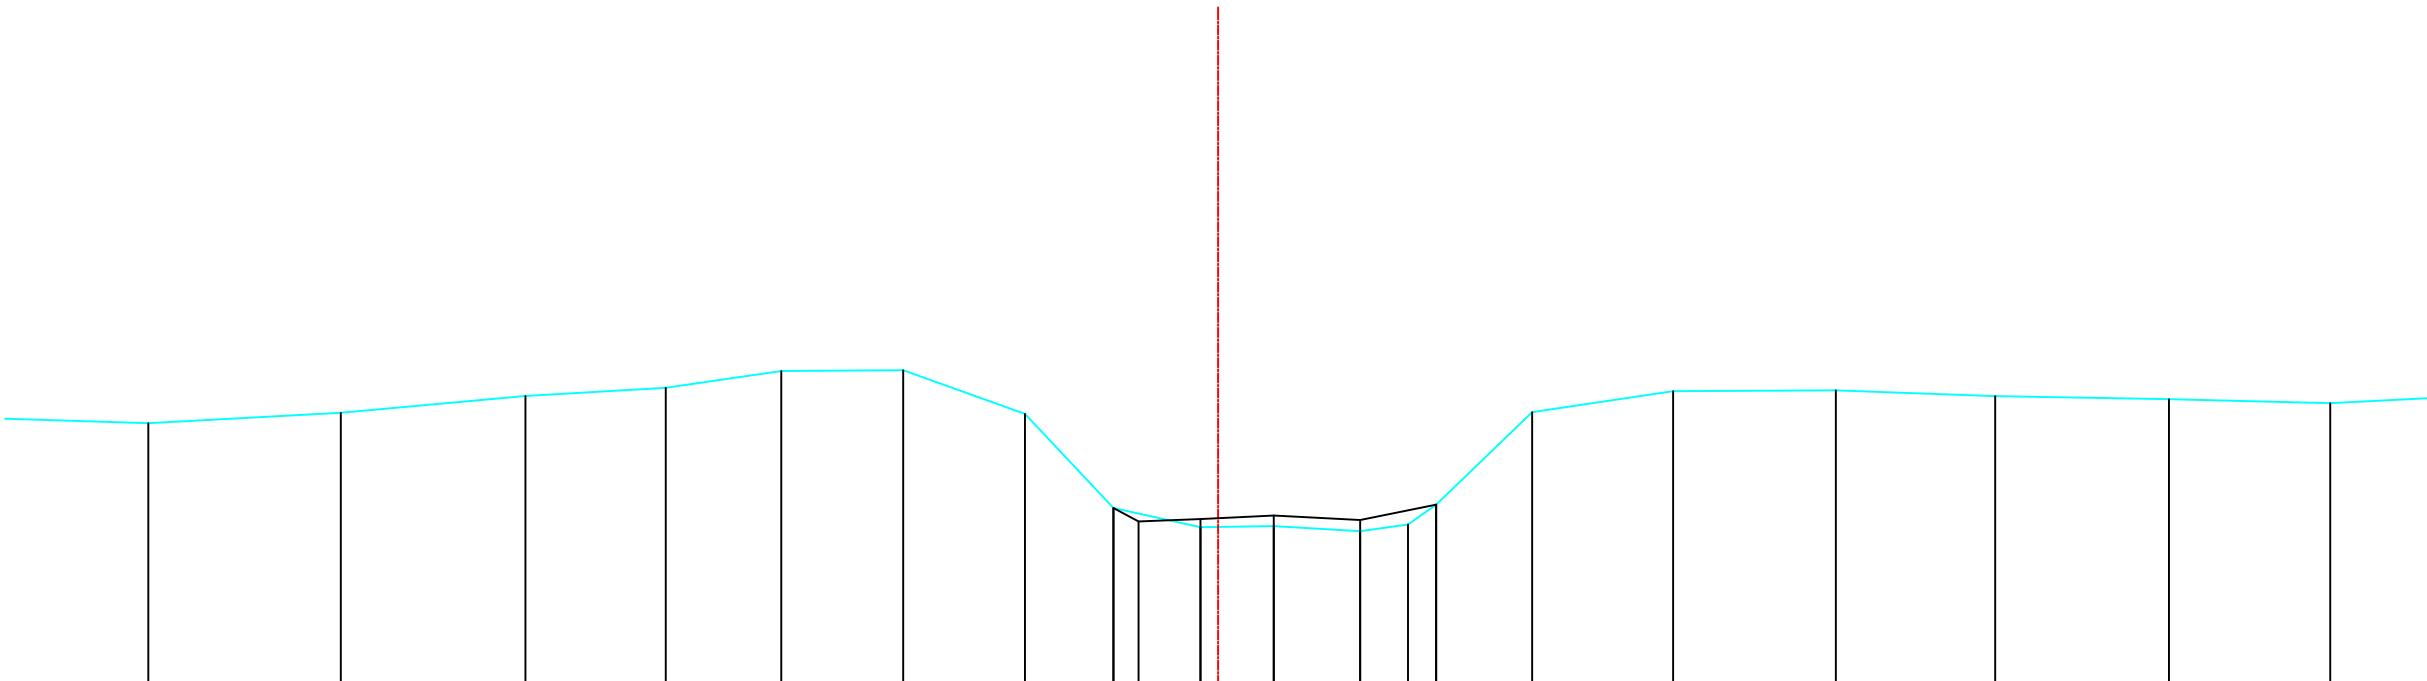

Bestaande hoogten Vaste bodem	8.50	8.64	8.86	8.97	9.19	9.20	8.63	7.38	7.20	7.13	7.14	7.07	7.16	7.42	8.65	8.93	8.94	8.86	8.82	8.77
Slibbodem								7.38	7.20	7.23	7.28	7.22	7.16	7.42						
Tussenafstanden	2.43	2.54	2.44	1.86	1.53	1.61	1.61	1.17	1.15	0.97	1.14	0.63	0.37	1.27	1.87	2.15	2.11	2.30	2.13	2.07
Samengetelde afstanden	-14.15	-11.60	-9.16	-7.31	-5.78	-4.16	-2.55	-1.38	-0.23	0.74	1.88	2.51	2.89	4.15	6.02	8.17	10.28	12.58	14.71	

Gemeente Steenokkerzeel

B2003 **Barebeek**

VHAG: 6560

Locatie atlaspunt (LB72): X-coördinaat: 159233,3139 Y-coördinaat: 183077,3116

DWARSPROFIELPLAN

Atlaspunt - 320
Datum opmeting: 2000-01-01
Schaal: 1/100

