


Legende

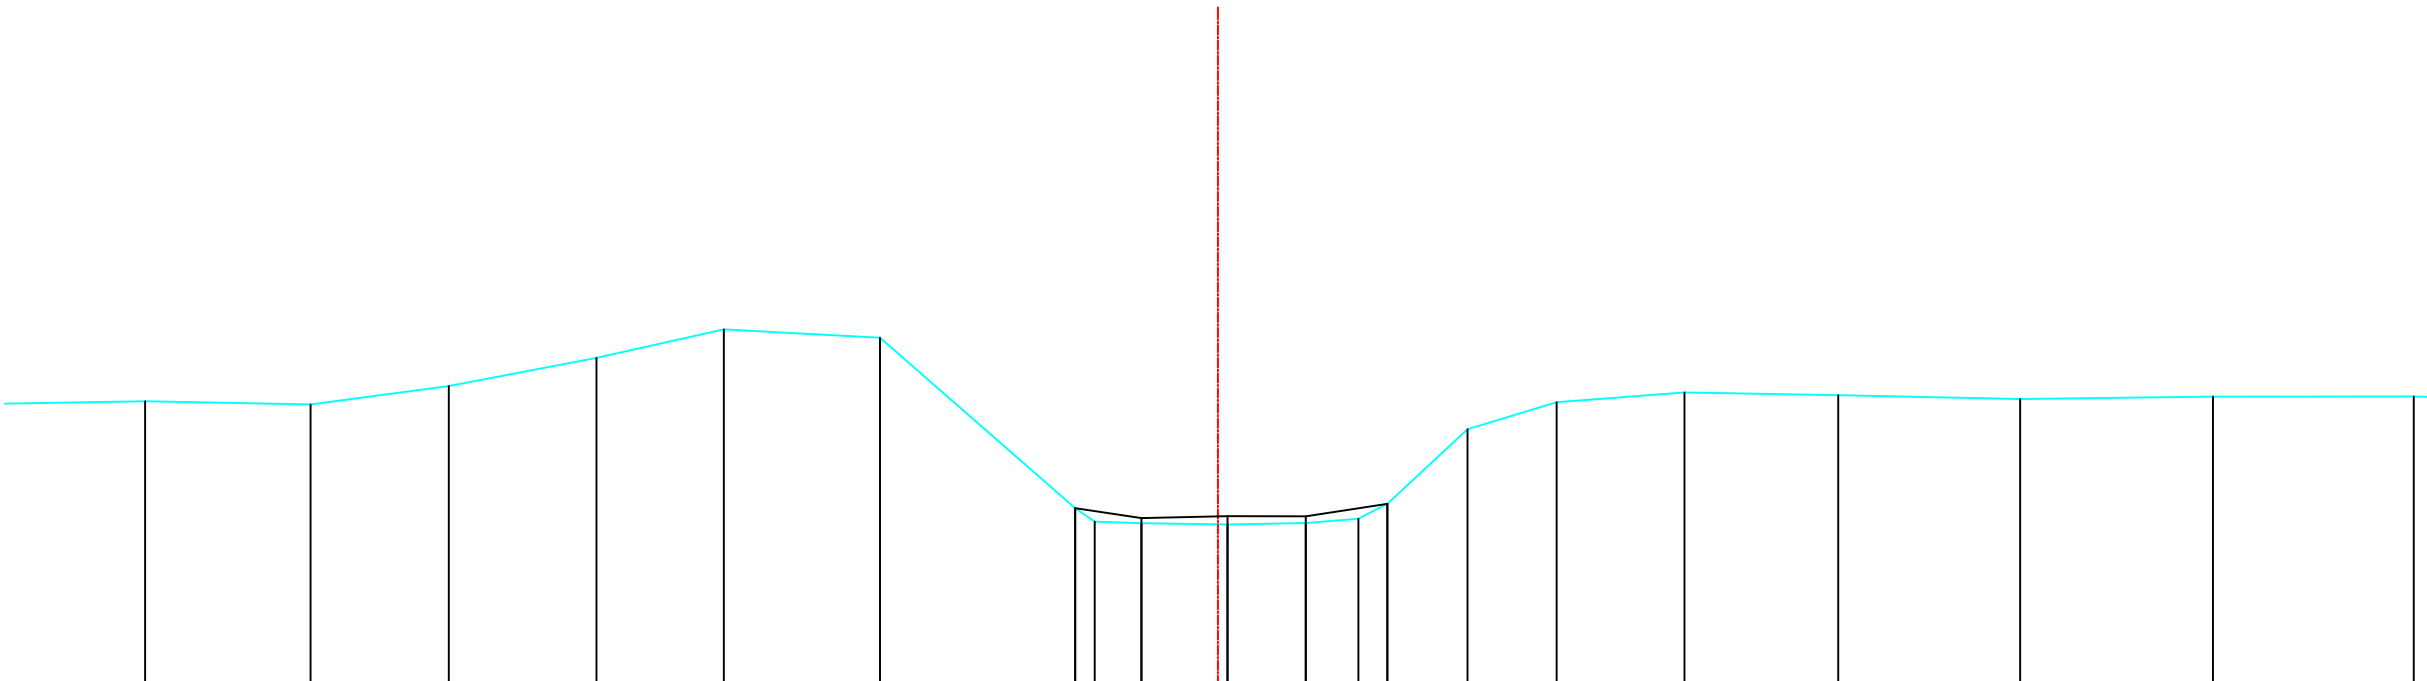

Bestaande hoogten Vaste bodem	8.79	8.75	8.99	9.37	9.74	9.63		7.38	7.20	7.18	7.16	7.18	7.24	7.44	8.42	8.78	8.91	8.87	8.82	8.85	8.86
Slibbodem								7.38	7.25	7.27	7.27	7.44									
Tussenafstanden	2.40	2.19	1.83	1.95	1.69	2.06	2.58	0.26	0.62	1.14	1.04	0.69	0.38	1.06	1.18	1.69	2.04	2.41	2.55	2.65	
Samengetelde afstanden	-14.19	-12.00	-10.18	-8.22	-6.54	-4.47		-1.89	-1.63	-1.01	0.13	1.16	1.86	2.24	3.30	4.48	6.17	8.21	10.61	13.16	15.82

Gemeente Steenokkerzeel

B2003 **Barebeek**

VHAG: 6560

Locatie atlaspunt (LB72): X-coördinaat: 159281,9936 Y-coördinaat: 183057,6579

DWARSPROFIELPLAN

Atlaspunt - 321
Datum opmeting: 2000-01-01
Schaal: 1/100

