


Legende

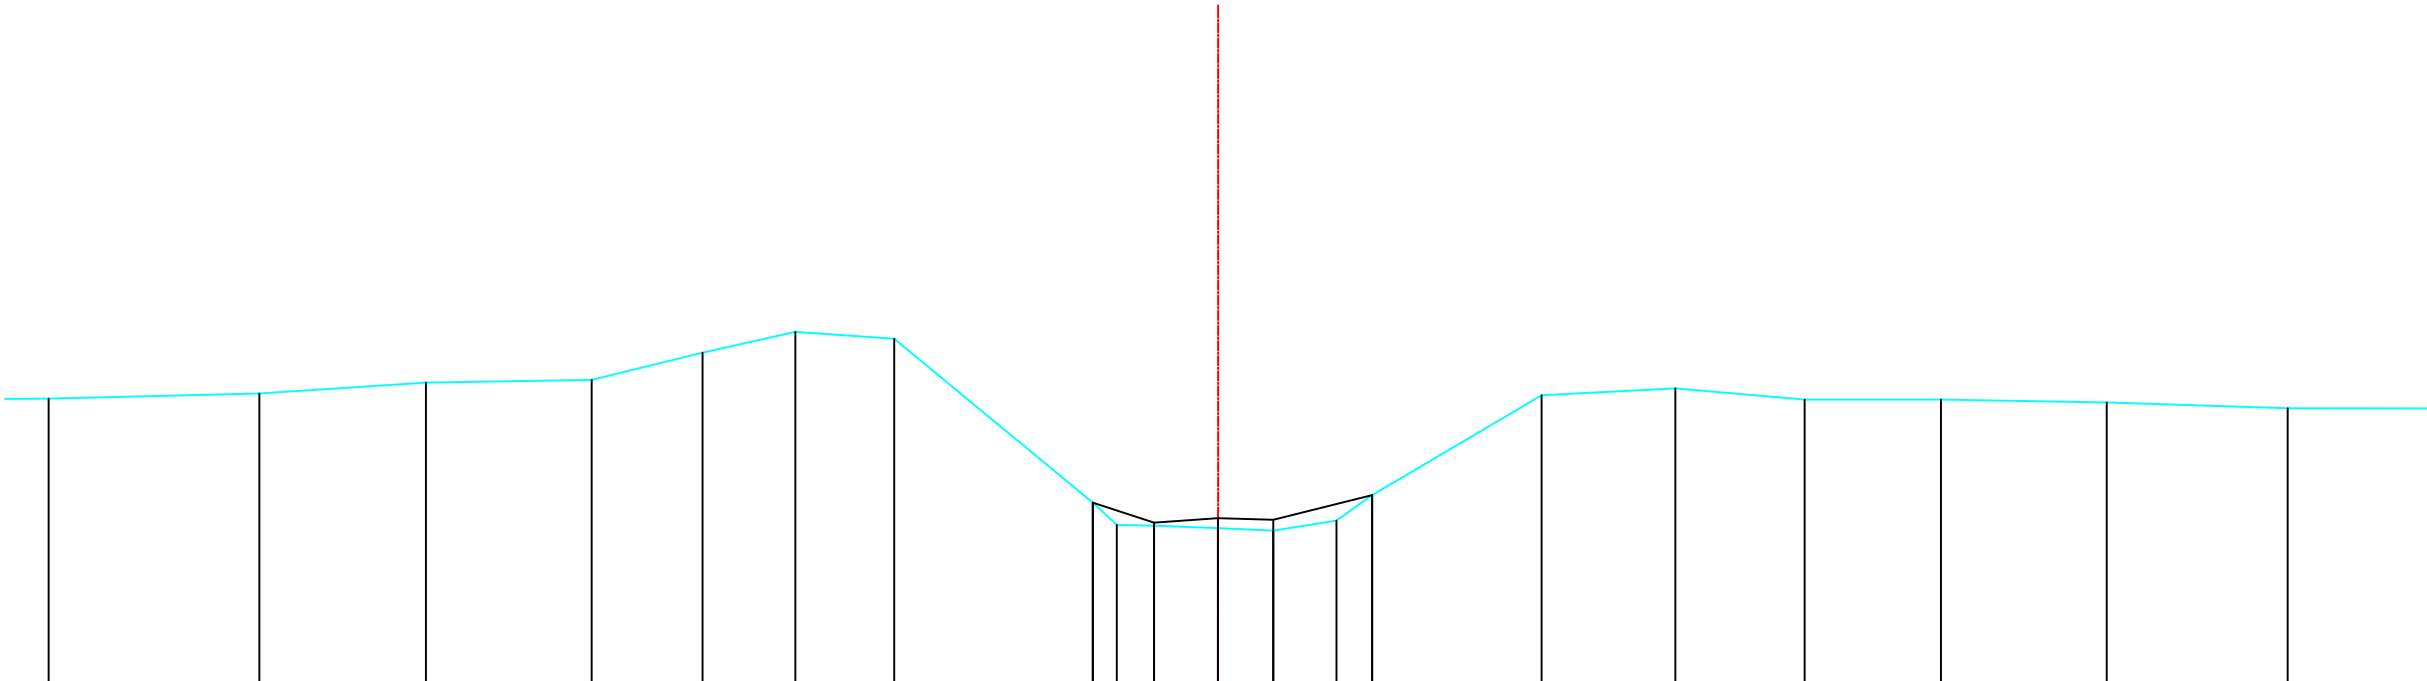

Bestaande hoogten Vaste bodem	8.80	8.87	9.01	9.05	9.41	9.68	9.59		7.42	7.13	7.12	7.09	7.06	7.19	7.52	8.84	8.94	8.79	8.79	8.75	8.67
Slibbodem									7.42	7.16	7.22	7.20		7.52							
Tussenafstanden		2.79	2.20	2.19	1.47	1.23	1.31	2.63	0.32	0.49	0.84	0.73	0.84	0.47	2.24	1.77	1.71	1.80	2.19	2.39	2.09
Samengetelde afstanden	-15.47	-12.68	-10.48	-8.29	-6.82	-5.59	-4.28		-1.66	-1.34	-0.85	0.00	0.73	1.57	2.04	4.28	6.05	7.76	9.56	11.76	14.15

Gemeente Zemst_Steenokkerzeel

B2003 **Barebeek**

VHAG: 6560

Locatie atlaspunt (LB72): X-coördinaat: 159323,9586 Y-coördinaat: 183039,4583

DWARSPROFIELPLAN

Atlaspunt - 322
Datum opmeting: 2000-01-01
Schaal: 1/100

