


Legende

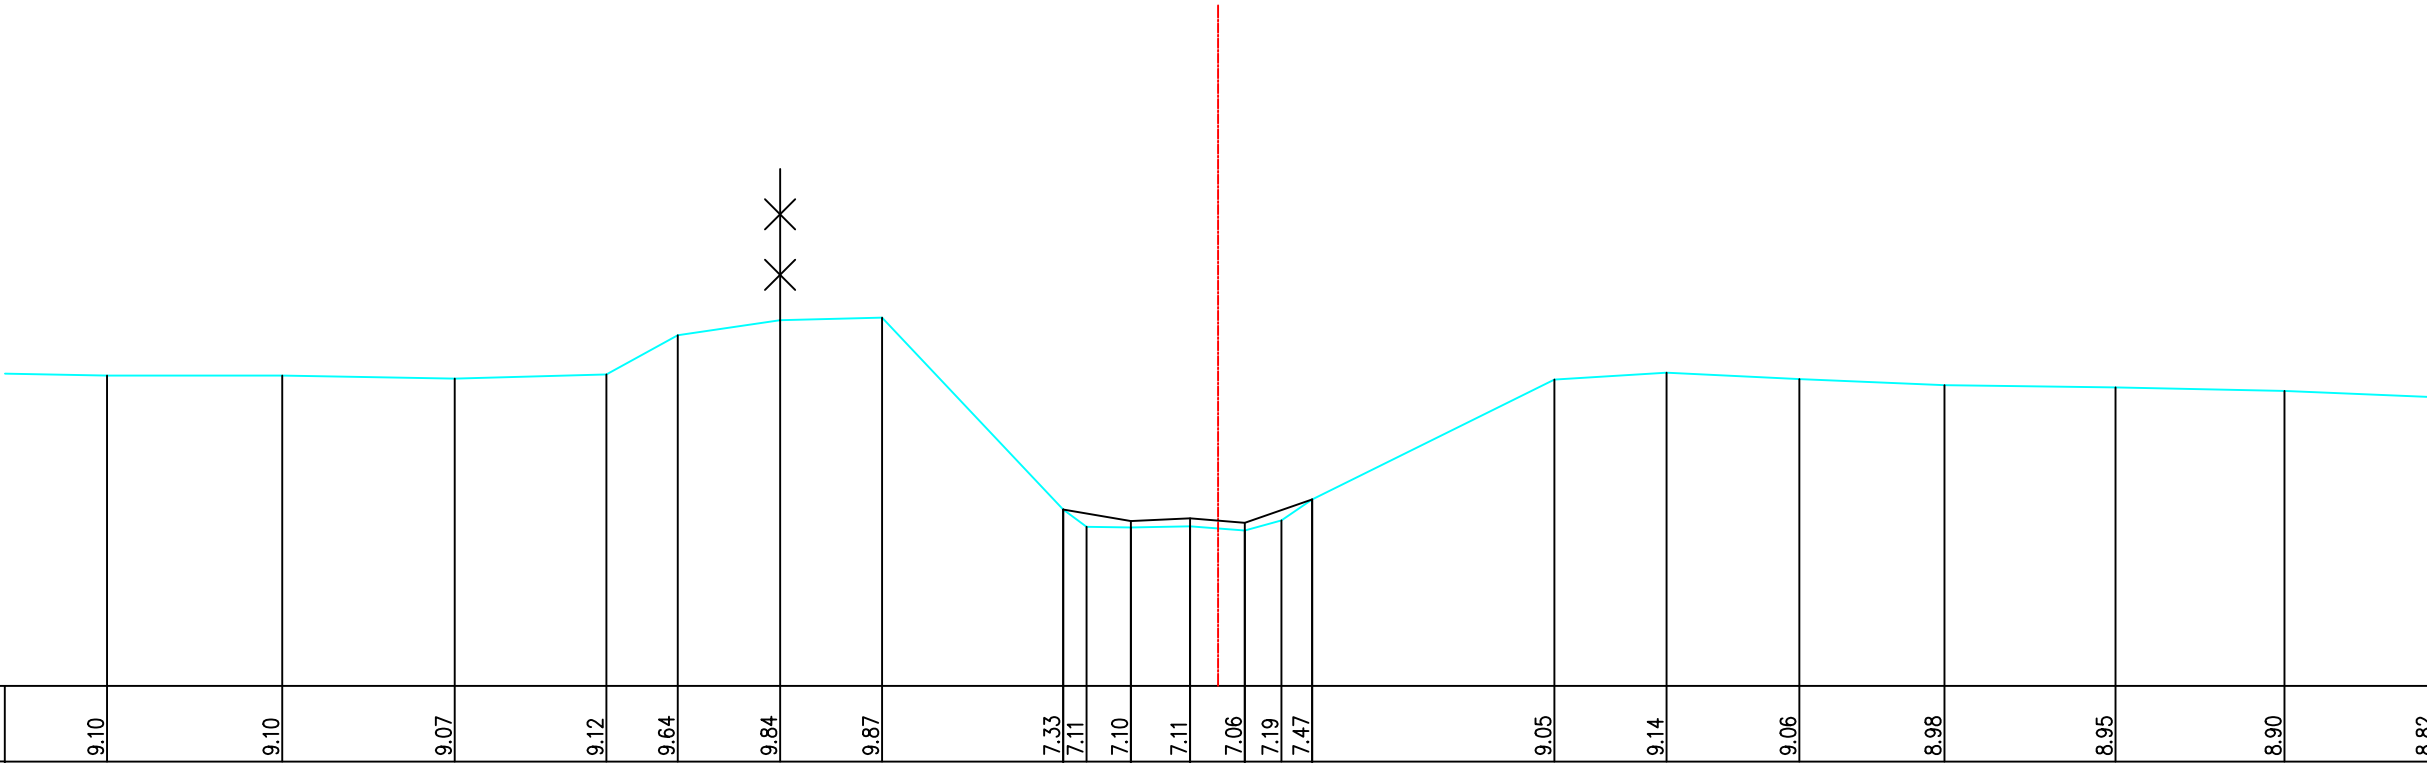

Bestaande hoogten Vaste bodem	9.10	9.10	9.07	9.12	9.64	9.84	9.87		7.33	7.11	7.10	7.11	7.06	7.19	7.47		9.05	9.14	9.06	8.98	8.95	8.90	8.82
Slibbodem									7.33		7.18	7.22	7.16	7.19	7.47								
Tussenafstanden	67	2.32	2.28	2.01	0.94	1.35	1.35	2.40	.31	.59	0.78	0.73	.48	.41		3.20		1.48	1.76	1.92	2.26	2.23	2.00
Samengetelde afstanden	-14.70	-12.38	-10.10	-8.09	-7.15	-5.79	-4.44		-2.05	-1.74	-1.15	-.37	0.36	0.84	1.25		4.45	5.93	7.69	9.61	11.87	14.11	16.11

Gemeente Steenokkerzeel

B2003

Barebeek

VHAG: 6560

Locatie atlaspunt (LB72):

X-coördinaat: 159375,7633 Y-coördinaat: 183031,9677

DWARSPROFIELPLAN

Atlaspunt - 323

Datum opmeting: 2000-01-01

Schaal: 1/100



**VLAAMS-
BRABANT**