


Legende

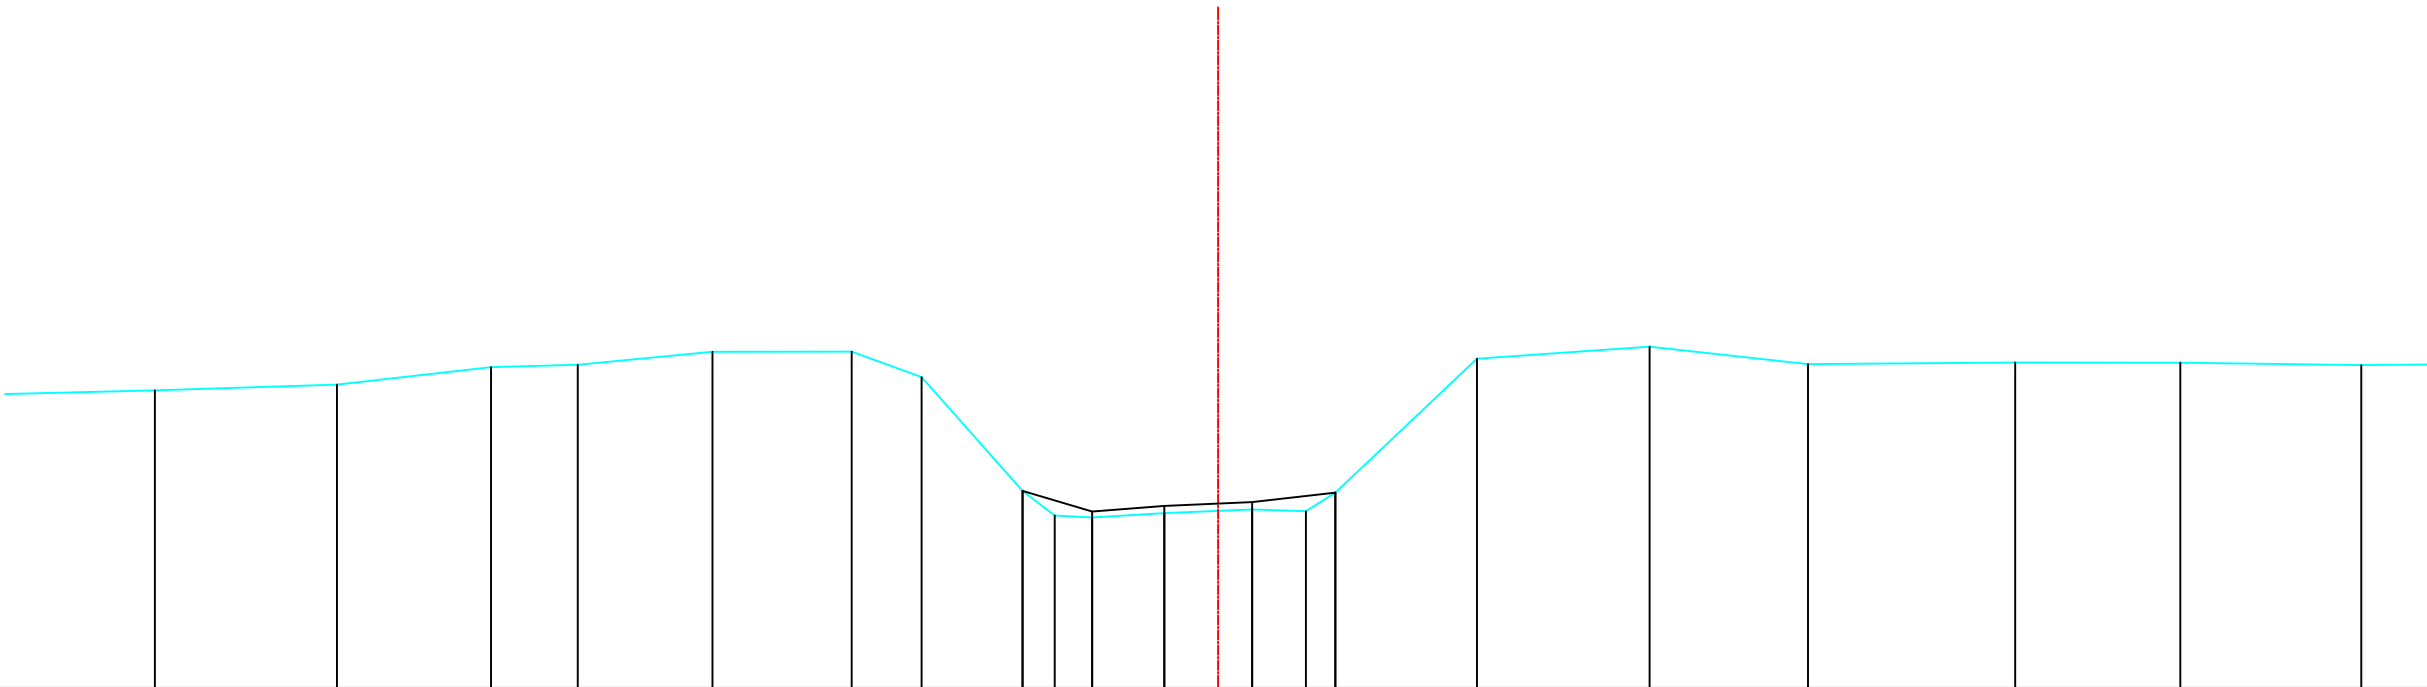

Bestaande hoogten Vaste bodem	8.94	9.01	9.24	9.27	9.45	9.45	9.11	7.61	7.28	7.26	7.31	7.36	7.34	7.58	9.35	9.51	9.28	9.30	9.30	9.27
Slibbodem								7.61	7.28	7.33	7.41	7.46	7.58							
Tussenafstanden	2.46	2.41	2.04	1.15	1.78	1.84	0.92	1.34	.43	.50	0.96	1.16	0.71	.39	1.87	2.28	2.10	2.74	2.19	2.39
Samengetelde afstanden	-13.35	-10.95	-8.91	-7.76	-5.98	-4.14	-3.21	-1.88	-1.45	-.96	0.00	1.16	1.87	2.26	4.13	6.42	8.51	11.25	13.44	15.83

Gemeente Zemst_Steenokkerzeel

B2003 **Barebeek**

VHAG: 6560

Locatie atlaspunt (LB72): X-coördinaat: 159515,2191 Y-coördinaat: 183177,2387

DWARSPROFIELPLAN

Atlaspunt - 327
Datum opmeting: 2000-01-01
Schaal: 1/100

