
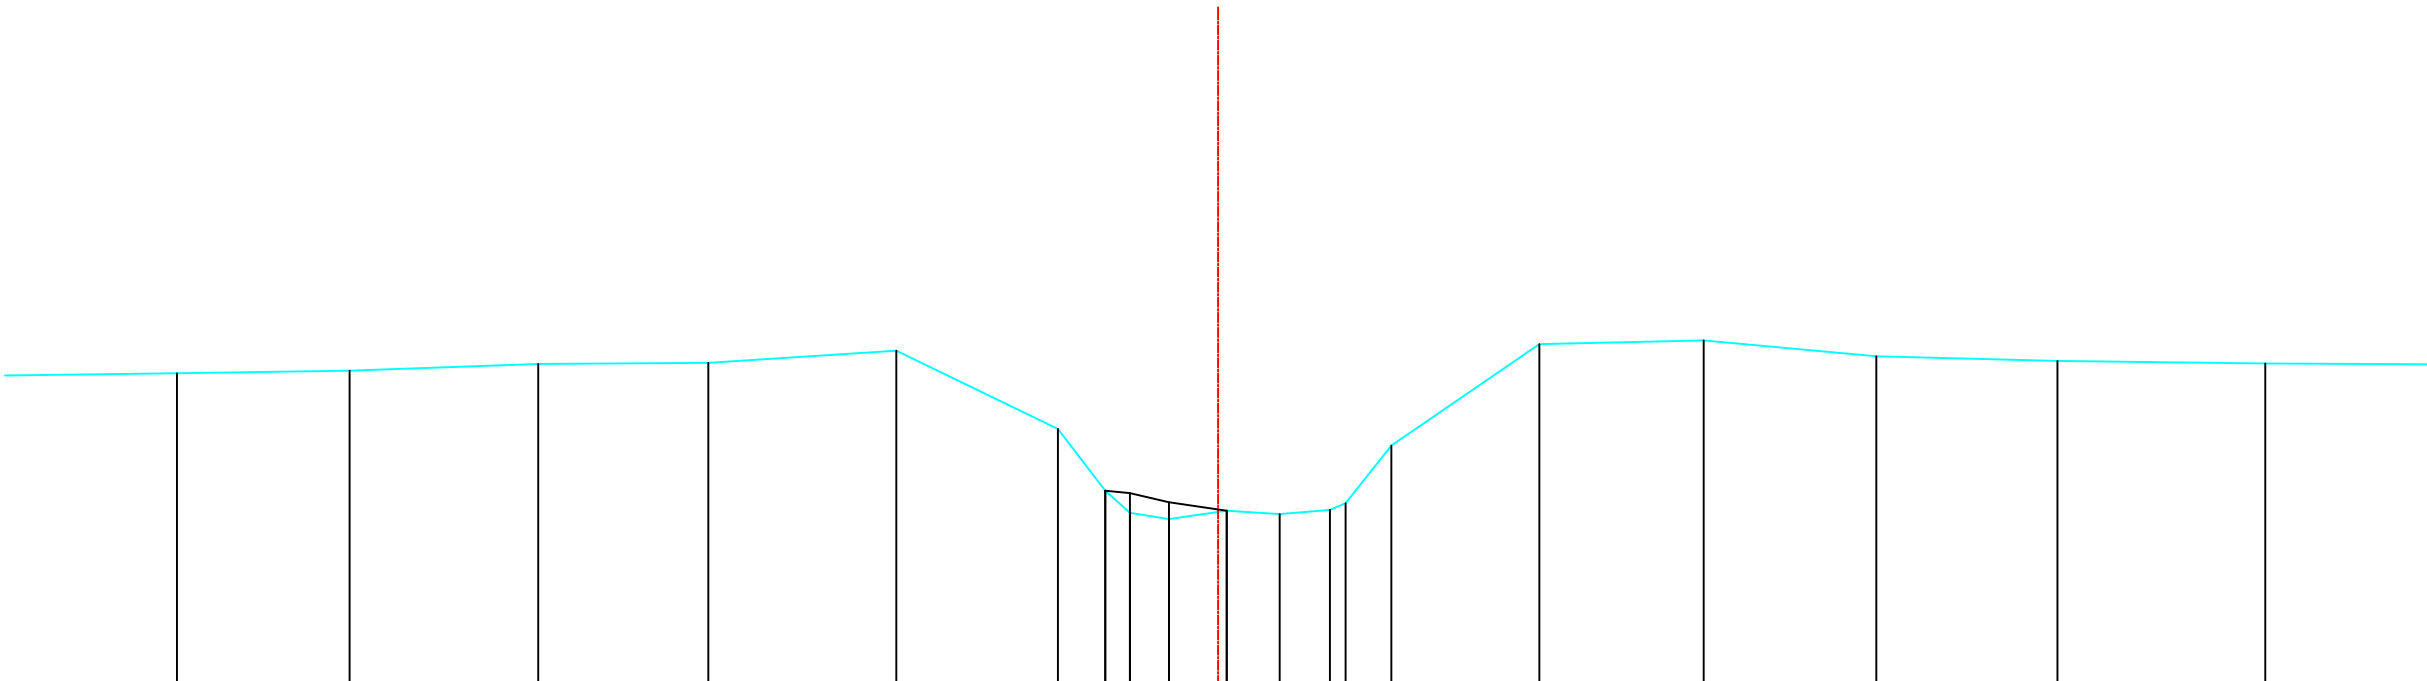


Legende

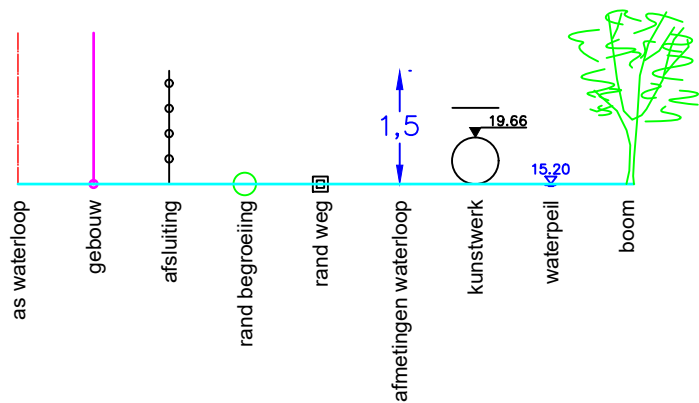

Bestaande hoogten Vaste bodem	9.16	9.20	9.29	9.30	9.46	8.43	7.61	7.32	7.23	7.35	7.30	7.35	7.44	8.21	9.55	9.60	9.39	9.33	9.29	
Slibbodem	7.61 7.58 7.46 7.35																			
Tussenafstanden	2.59	2.28	2.49	2.25	2.49	2.14	0.63	3.33	5.52	0.77	0.70	0.67	2.10	0.61	1.96	2.17	2.29	2.40	2.75	2.56
Samengetelde afstanden	-13.77	-11.49	-8.99	-6.74	-4.25	-2.12	-1.49	-1.17	-0.65	0.12	0.81	1.48	1.69	2.29	4.25	6.42	8.71	11.10	13.85	

Gemeente Zemst_Steenokkerzeel

B2003 **Barebeek**

VHAG: 6560

Locatie atlaspunt (LB72): X-coördinaat: 159586,8584 Y-coördinaat: 183246,4629

DWARSPROFIELPLAN

Atlaspunt - 329
Datum opmeting: 2000-01-01
Schaal: 1/100

