


Legende

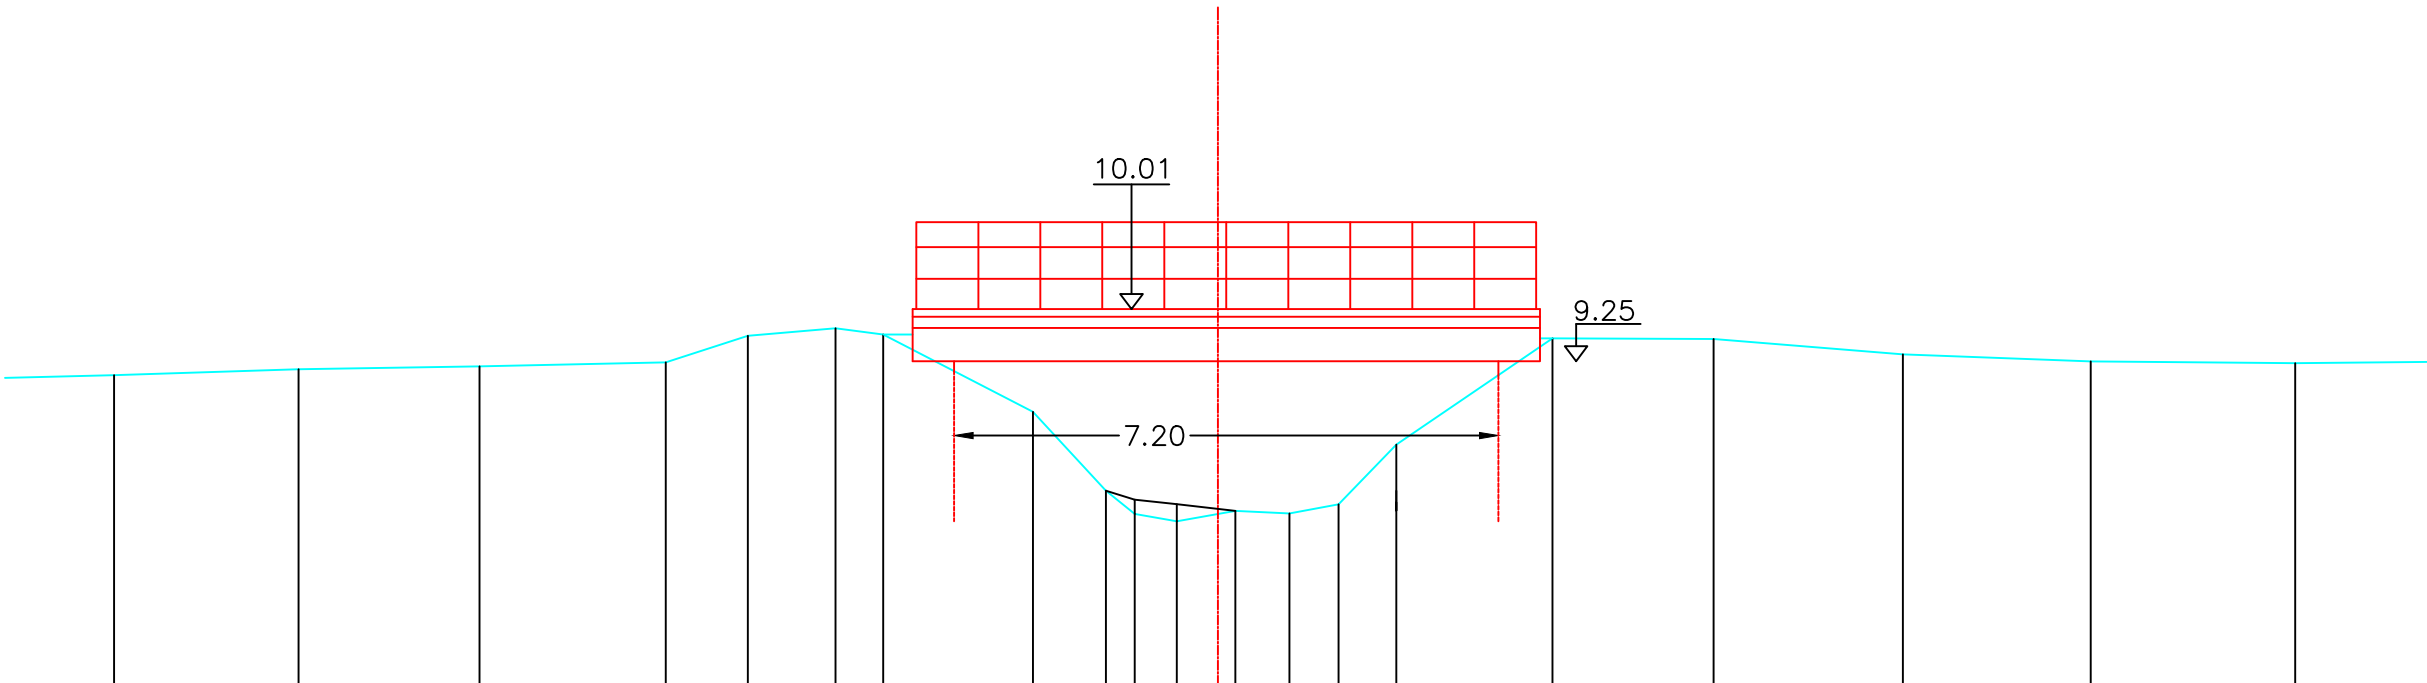

Bestaande hoogten Vaste bodem	9.14	9.22	9.25	9.31	9.66	9.76	9.68	8.65	7.61	7.30	7.20	7.34	7.31	7.43	8.22	9.62	9.62	9.41	9.32	9.30	
Slibbodem											7.61	7.49	7.43	7.34							
Tussenafstanden	2.42	2.44	2.39	2.46	1.09	1.16	0.63	1.98	0.97	0.38	0.56	0.77	0.72	0.65	0.76	2.06	2.13	2.50	2.48	2.70	2.70
Samengetelde afstanden	-14.60	-12.16	-9.77	-7.31	-6.22	-5.06	-4.43	-2.45	-1.48	-1.10	-0.55	0.23	0.95	1.60	2.36	4.42	6.56	9.06	11.54	14.25	

Gemeente Zemst_Steenokkerzeel

B2003 **Barebeek**

VHAG: 6560

Locatie atlaspunt (LB72): X-coördinaat: 159588,4345 Y-coördinaat: 183247,2207

DWARSPROFIELPLAN

Atlaspunt - 330
Datum opmeting: 2000-01-01
Schaal: 1/100

