


Legende

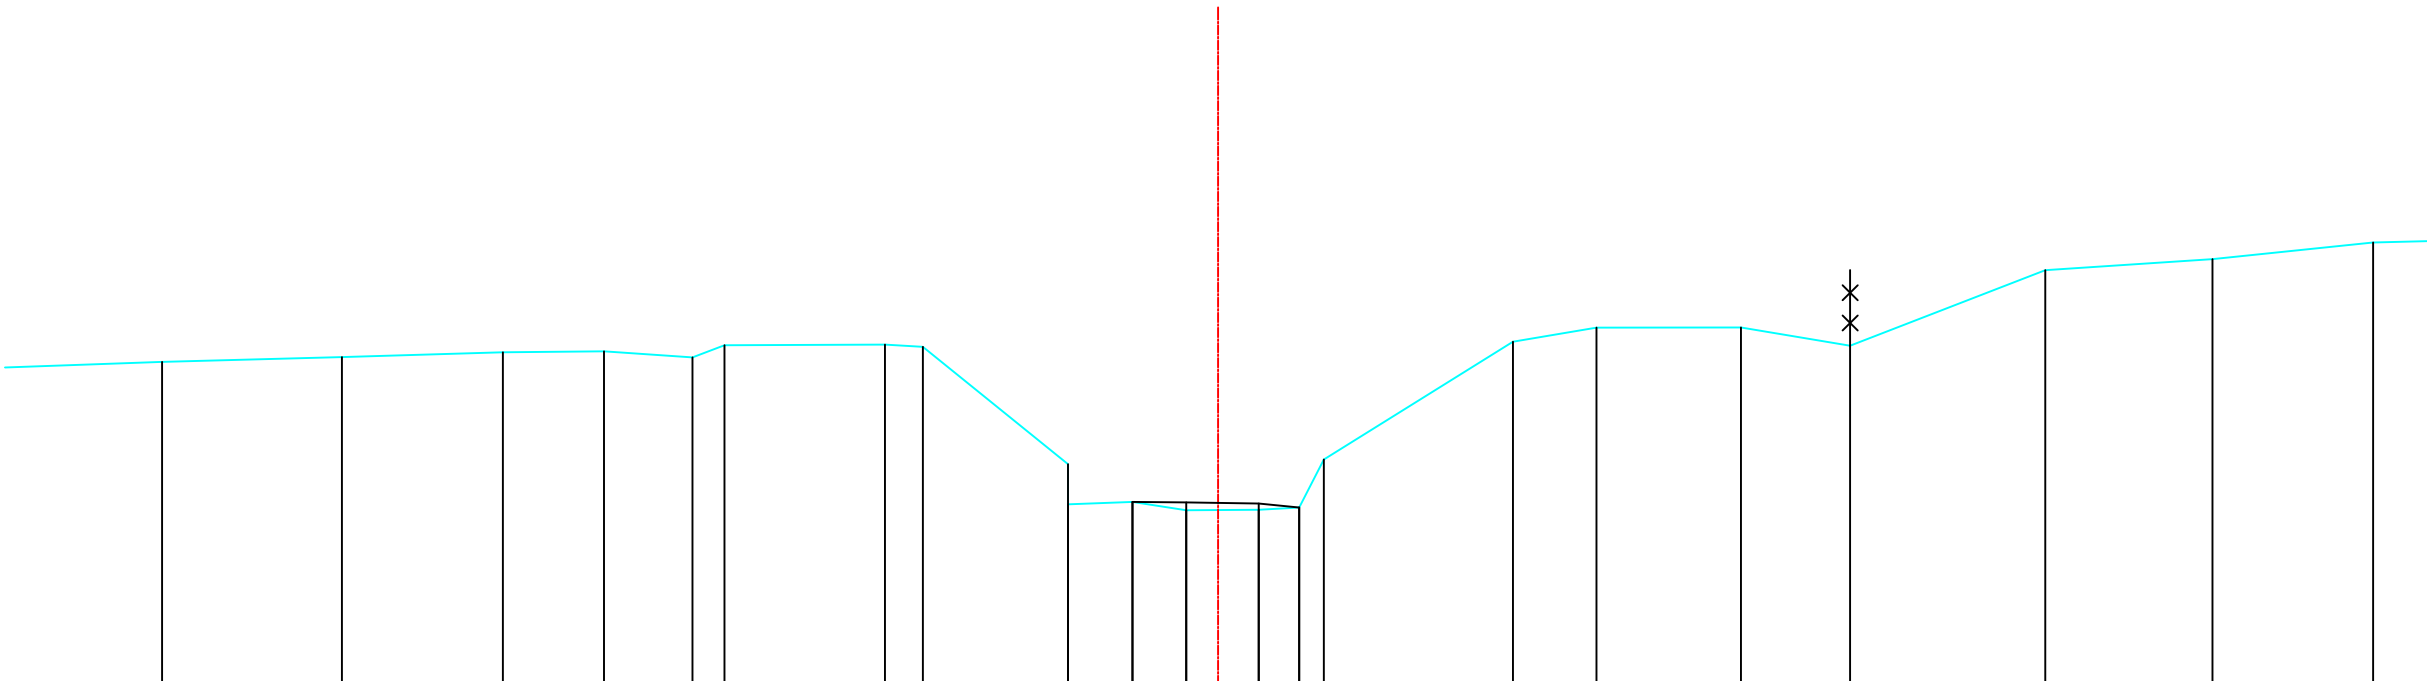

Bestaande hoogten Vaste bodem	9.31	9.38	9.44	9.45	9.37	9.53	9.54	9.51	7.96	7.43	7.46	7.35	7.36	7.39	8.02	9.58	9.77	9.77	9.53	10.52	10.67	10.89
Slibbodem											7.46	7.45	7.44	7.39								
Tussenafstanden	2.25	2.38	2.13	1.34	1.17	.42	2.12	.50	1.92	0.85	0.71	0.96	.54	.33	2.50	1.11	1.91	1.44	2.58	2.21	2.13	
Samengetelde afstanden	-13.97	-11.59	-9.46	-8.12	-6.95	-6.53	-4.40	-3.90	-1.98	-1.13	-.42	0.54	1.07	1.40	3.90	5.01	6.92	8.36	10.94	13.16	15.28	

Gemeente Zemst_Steenokkerzeel

B2003 **Barebeek**

VHAG: 6560

Locatie atlaspunt (LB72): X-coördinaat: 159680,9403 Y-coördinaat: 183203,7632

DWARSPROFIELPLAN

Atlaspunt - 332
Datum opmeting: 2000-01-01
Schaal: 1/100

