


Legende

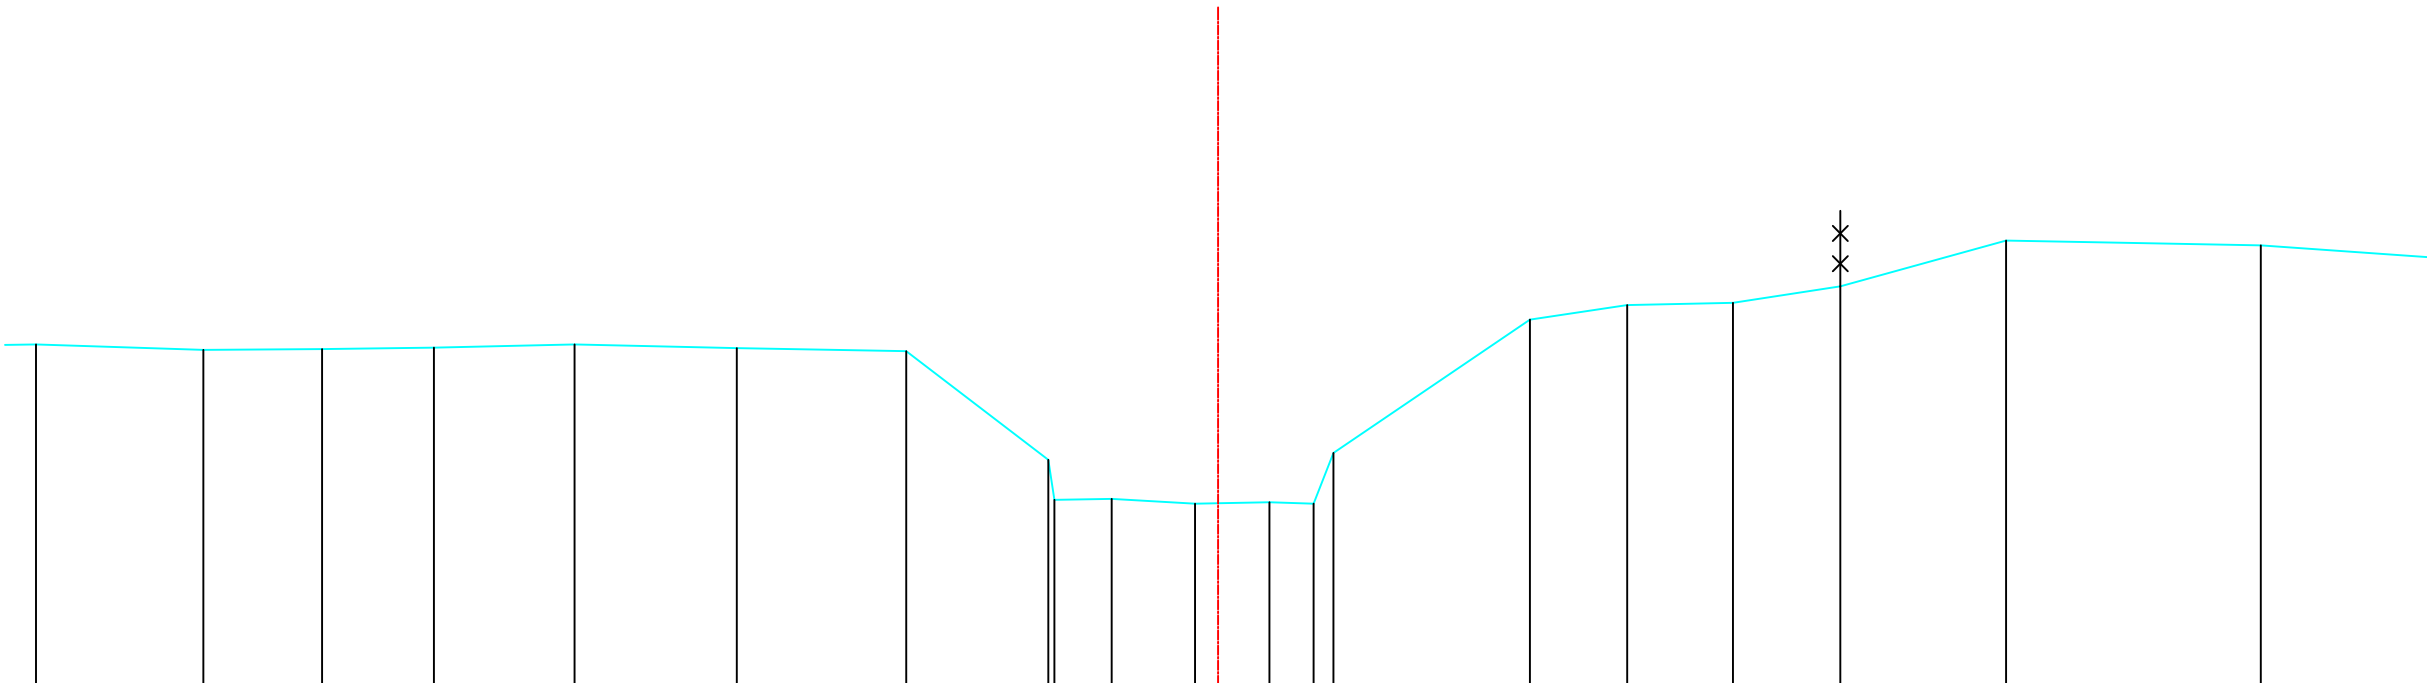

Bestaande hoogten Vaste bodem	9.54	9.47	9.48	9.50	9.54	9.50	9.46	8.02	7.49	7.50	7.44	7.46	7.44	8.11	9.87	10.06	10.09	10.31	10.92	10.85
Slibbodem																				
Tussenafstanden		2.21	1.57	1.48	1.86	2.15	2.24	1.88	0.76	1.10	0.99	0.58	0.26	2.60	1.29	1.40	1.42	2.19	3.37	3.22
Samengetelde afstanden	-15.64	-13.42	-11.85	-10.37	-8.51	-6.37	-4.13	-2.25	-2.16	-1.41	-0.30	0.68	1.27	1.53	4.13	5.41	6.81	8.23	10.43	13.79

Gemeente Zemst_Steenokkerzeel

B2003 **Barebeek**

VHAG: 6560

Locatie atlaspunt (LB72): X-coördinaat: 159720,0973 Y-coördinaat: 183180,3835

DWARSPROFIELPLAN

Atlaspunt - 333
Datum opmeting: 2000-01-01
Schaal: 1/100

