


Legende

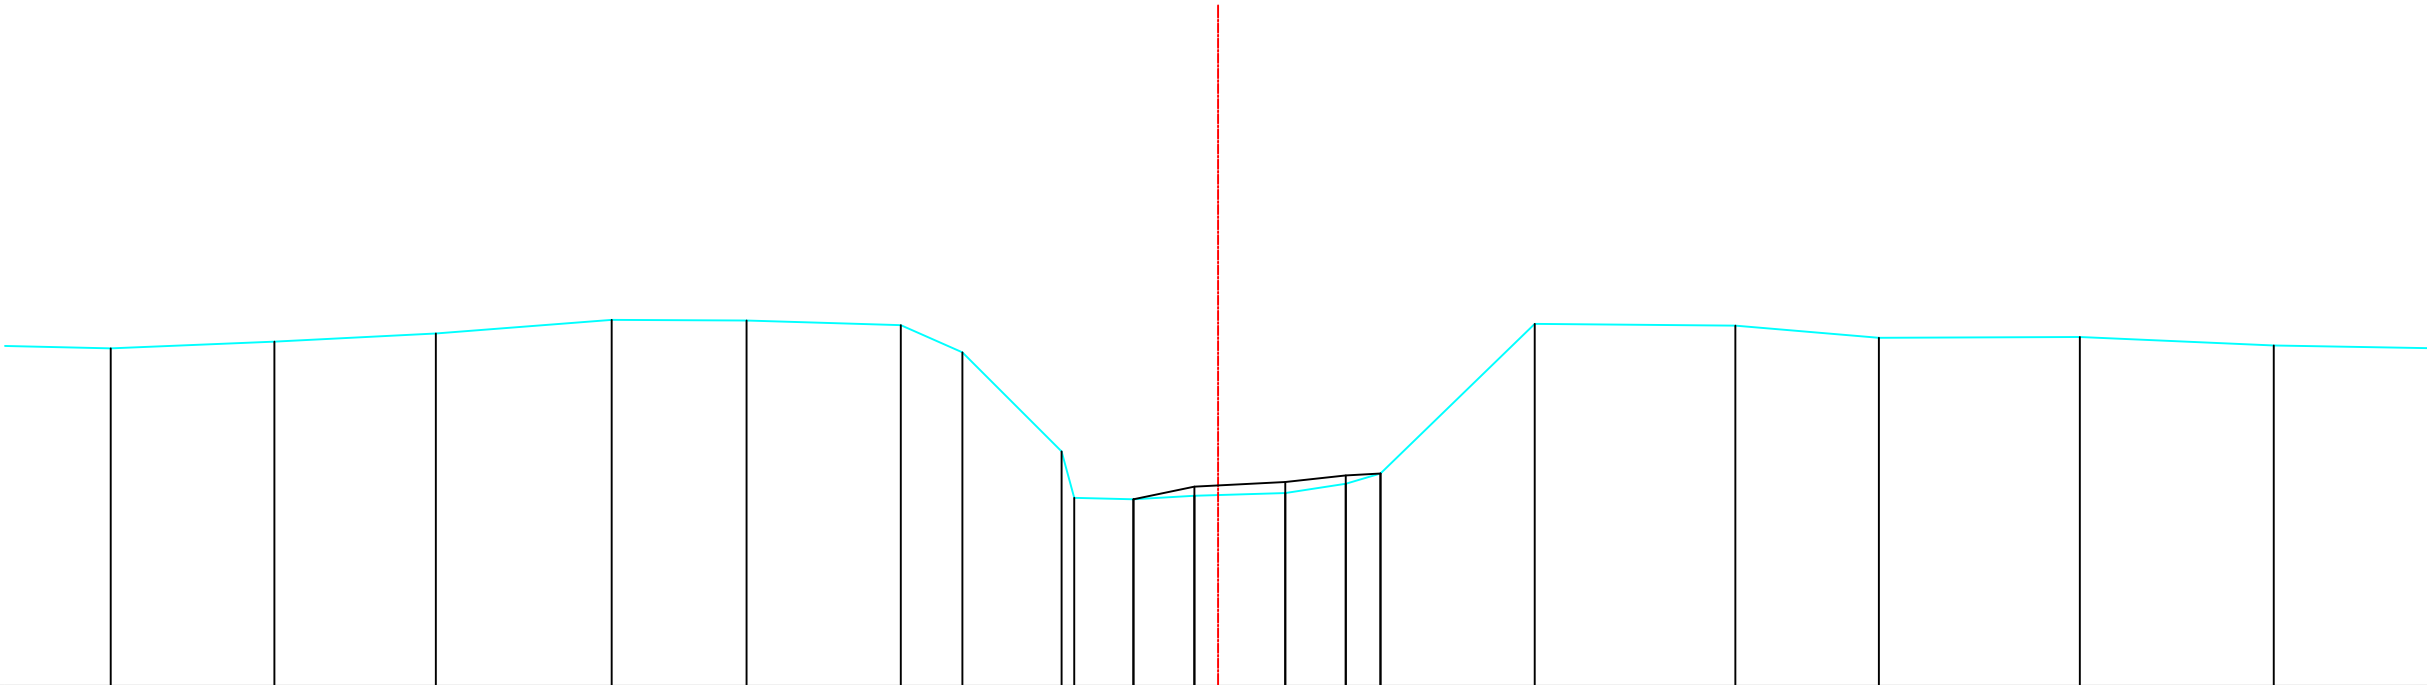

Bestaande hoogten Vaste bodem	9.46	9.55	9.66	9.84	9.83	9.77	9.41	8.10	7.49	7.47	7.52	7.55	7.67	7.81	9.79	9.77	9.61	9.62	9.50	
Slibbodem									7.47	7.64	7.70	7.79	7.81							
Tussenafstanden	2.29	2.17	2.14	2.33	1.78	2.04	0.82	1.31	0.17	0.78	0.81	1.20	0.80	0.46	2.04	2.65	1.90	2.66	2.56	2.63
Samengetelde afstanden	-14.65	-12.48	-10.35	-8.02	-6.24	-4.20	-3.38	-2.07	-1.90	-1.12	-0.31	0.89	1.69	2.15	4.19	6.84	8.74	11.40	13.97	

Gemeente Zemst_Steenokkerzeel

B2003 **Barebeek**

VHAG: 6560

Locatie atlaspunt (LB72): X-coördinaat: 159908,1239 Y-coördinaat: 183142,8318

DWARSPROFIELPLAN

Atlaspunt - 338
Datum opmeting: 2000-01-01
Schaal: 1/100

