


Legende

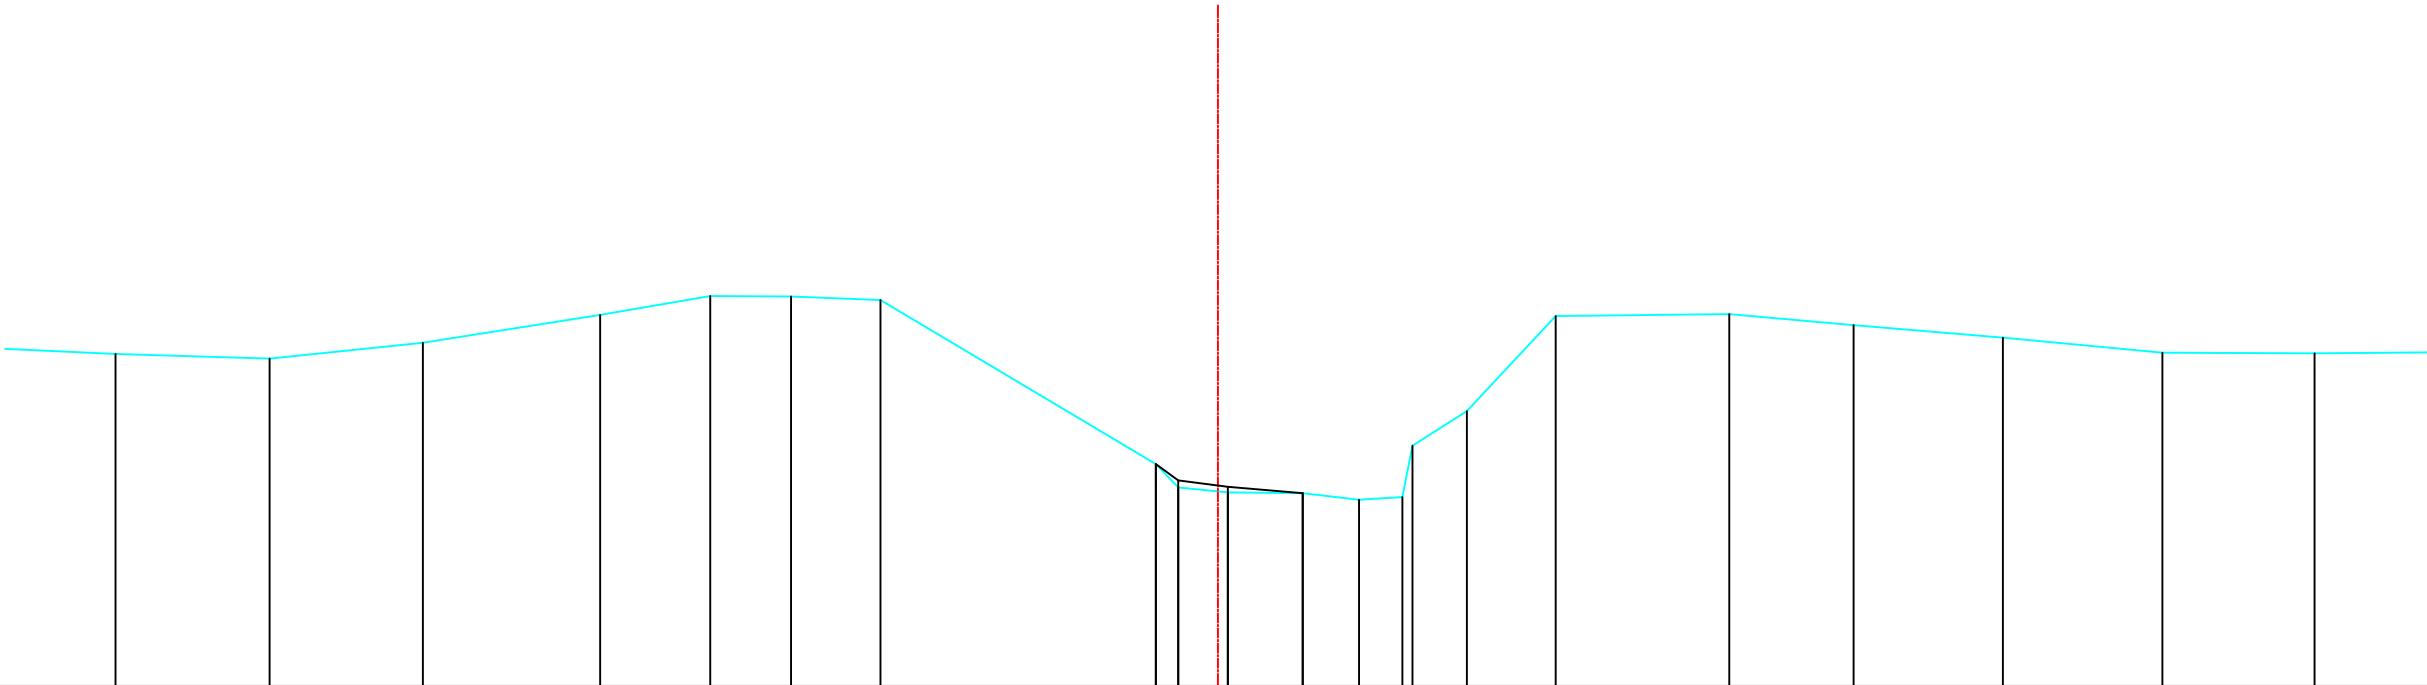

Bestaande hoogten Vaste bodem	9.39	9.33	9.54	9.91	10.16	10.15	10.10		7.93	7.63	7.56	7.55	7.46	7.50	8.18	8.64	9.89	9.92	9.77	9.61	9.41	9.40
Slibbodem									7.93	7.72	7.63	7.55										
Tussenafstanden	1.95	2.04	2.03	2.34	1.46	1.07	1.18	3.64	.300	.66	0.99	0.75	.57	1.30	.72	1.18	2.30	1.64	1.98	2.11	2.01	2.59
Samengetelde afstanden	-14.59	-12.55	-10.52	-8.17	-6.72	-5.65	-4.47		-82	-53	0.13	1.12	1.87	2.44	2.57	3.29	4.47	6.76	8.41	10.38	12.49	14.51

Gemeente Zemst_Steenokkerzeel

B2003 **Barebeek**

VHAG: 6560

Locatie ataspunt (LB72): X-coördinaat: 159943,3297 Y-coördinaat: 183184,5654

DWARSPROFIELPLAN

Ataspunt - 339
Datum opmeting: 2000-01-01
Schaal: 1/100

