
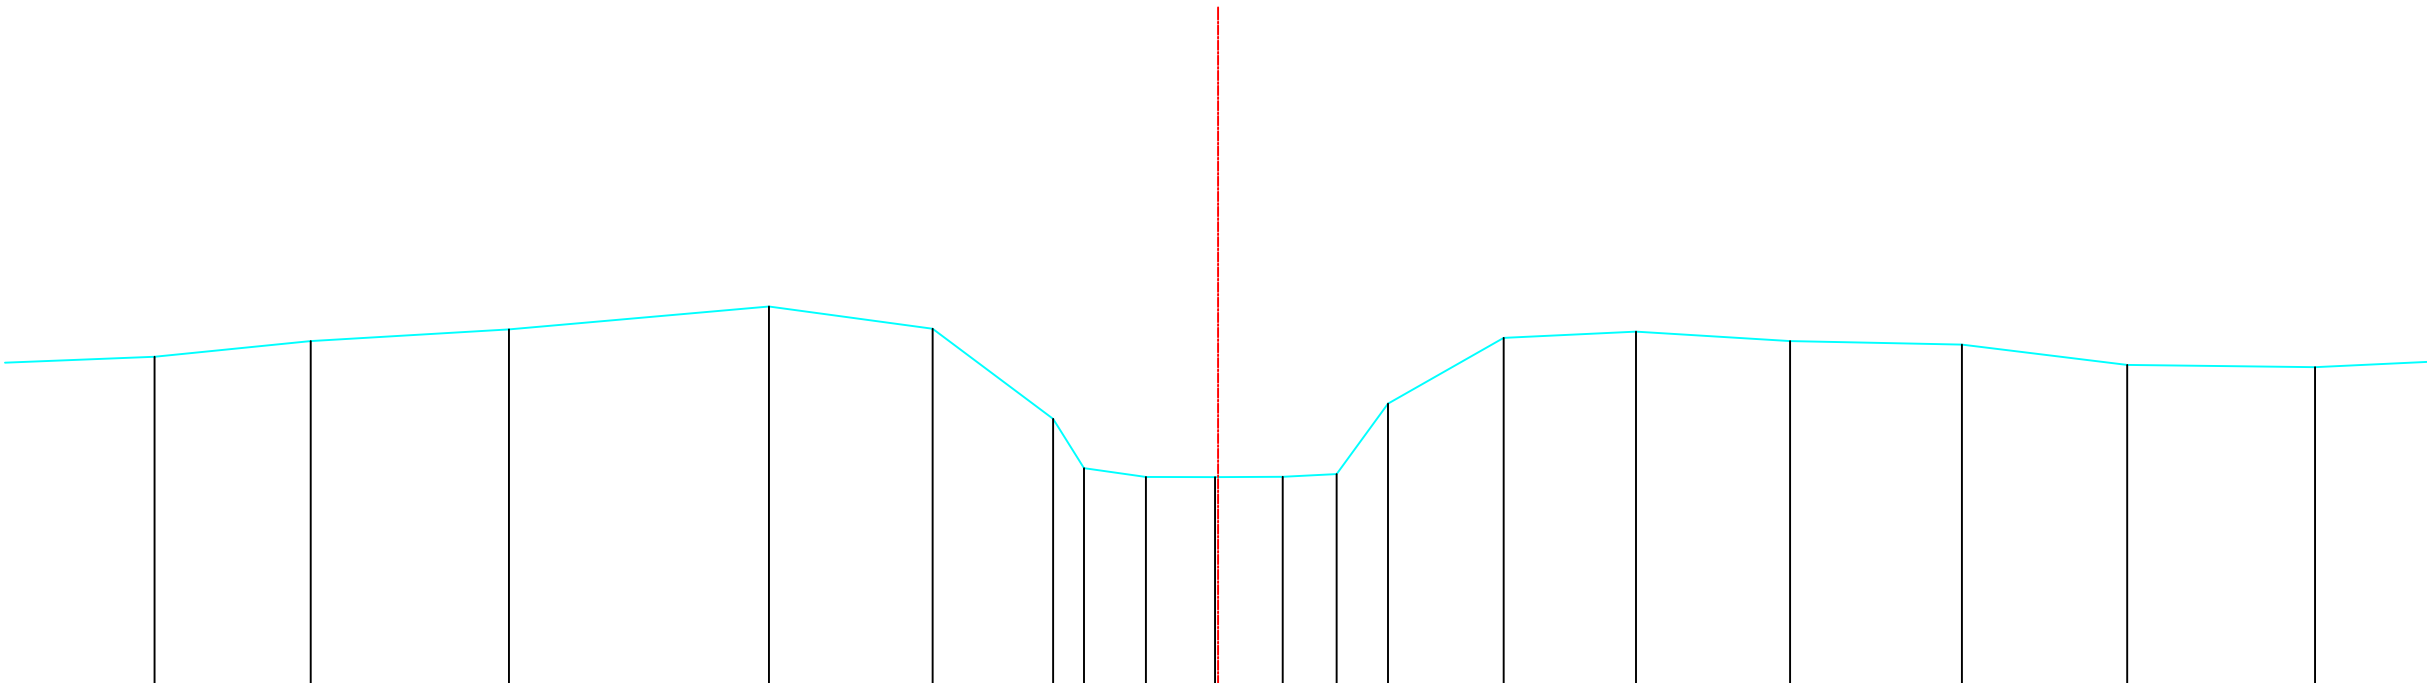


Legende

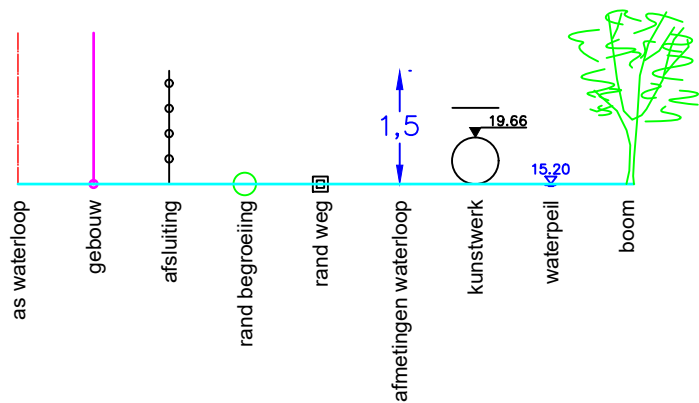

Bestaande hoogten Vaste bodem	9.38	9.59	9.74	10.04	9.75	8.56	7.91	7.79	7.79	7.79	7.83	8.76	9.63	9.71	9.59	9.54	9.27	9.24	
Slibbodem																			
Tussenafstanden	2.02	2.07	2.62	3.44	2.17	1.59	.41	0.82	0.91	0.90	0.71	0.68	1.53	1.75	2.04	2.27	2.19	2.49	2.81
Samengetelde afstanden	-14.07	-12.00	-9.38	-5.94	-3.77	-2.18	-1.77	-.95	-.04	0.86	1.57	2.25	3.78	5.53	7.57	9.84	12.03	14.51	

Gemeente Zemst_Steenokkerzeel

B2003 **Barebeek**

VHAG: 6560

Locatie atlaspunt (LB72): X-coördinaat: 160087,7419 Y-coördinaat: 183072,3961

DWARSPROFIELPLAN

Atlaspunt - 343
Datum opmeting: 2000-01-01
Schaal: 1/100

