


Legende

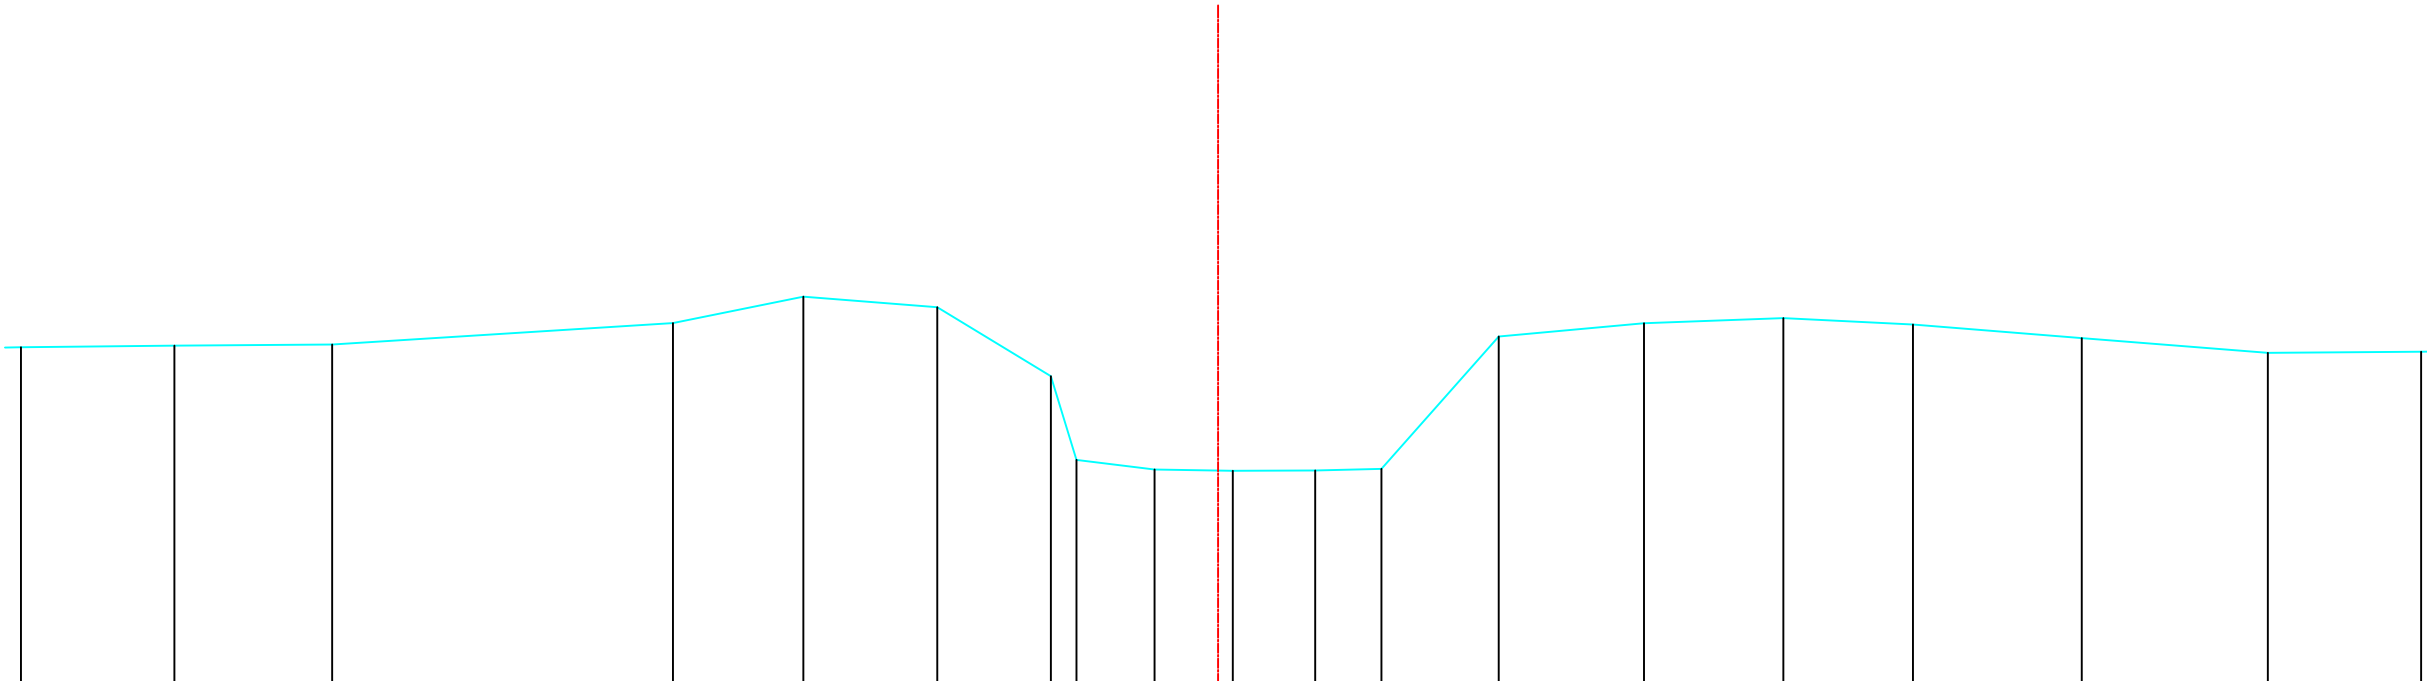

Bestaande hoogten Vaste bodem	9.46	9.50	9.52		9.80	10.15	10.01	9.10	7.99	7.86	7.85	7.85	7.87	9.62	9.80	9.87	9.78	9.60	9.41	9.42
Slibbodem																				
Tussenafstanden		2.03	2.09	4.51	1.73	1.77	1.50	0.34	1.03	1.04	1.09	0.88	1.55	1.92	1.84	1.71	2.23	2.46	2.03	
Samengetelde afstanden	-13.83	-13.81	-11.72		-7.21	-5.49	-3.71	-2.21	-1.87	-0.84	0.20	1.28	2.16	3.71	5.64	7.48	9.19	11.42	13.89	15.92

Gemeente Zemst_Steenokkerzeel

B2003 **Barebeek**

VHAG: 6560

Locatie atlaspunt (LB72): X-coördinaat: 160122,891 Y-coördinaat: 183034,3227

DWARSPROFIELPLAN

Atlaspunt - 344
Datum opmeting: 2000-01-01
Schaal: 1/100

