
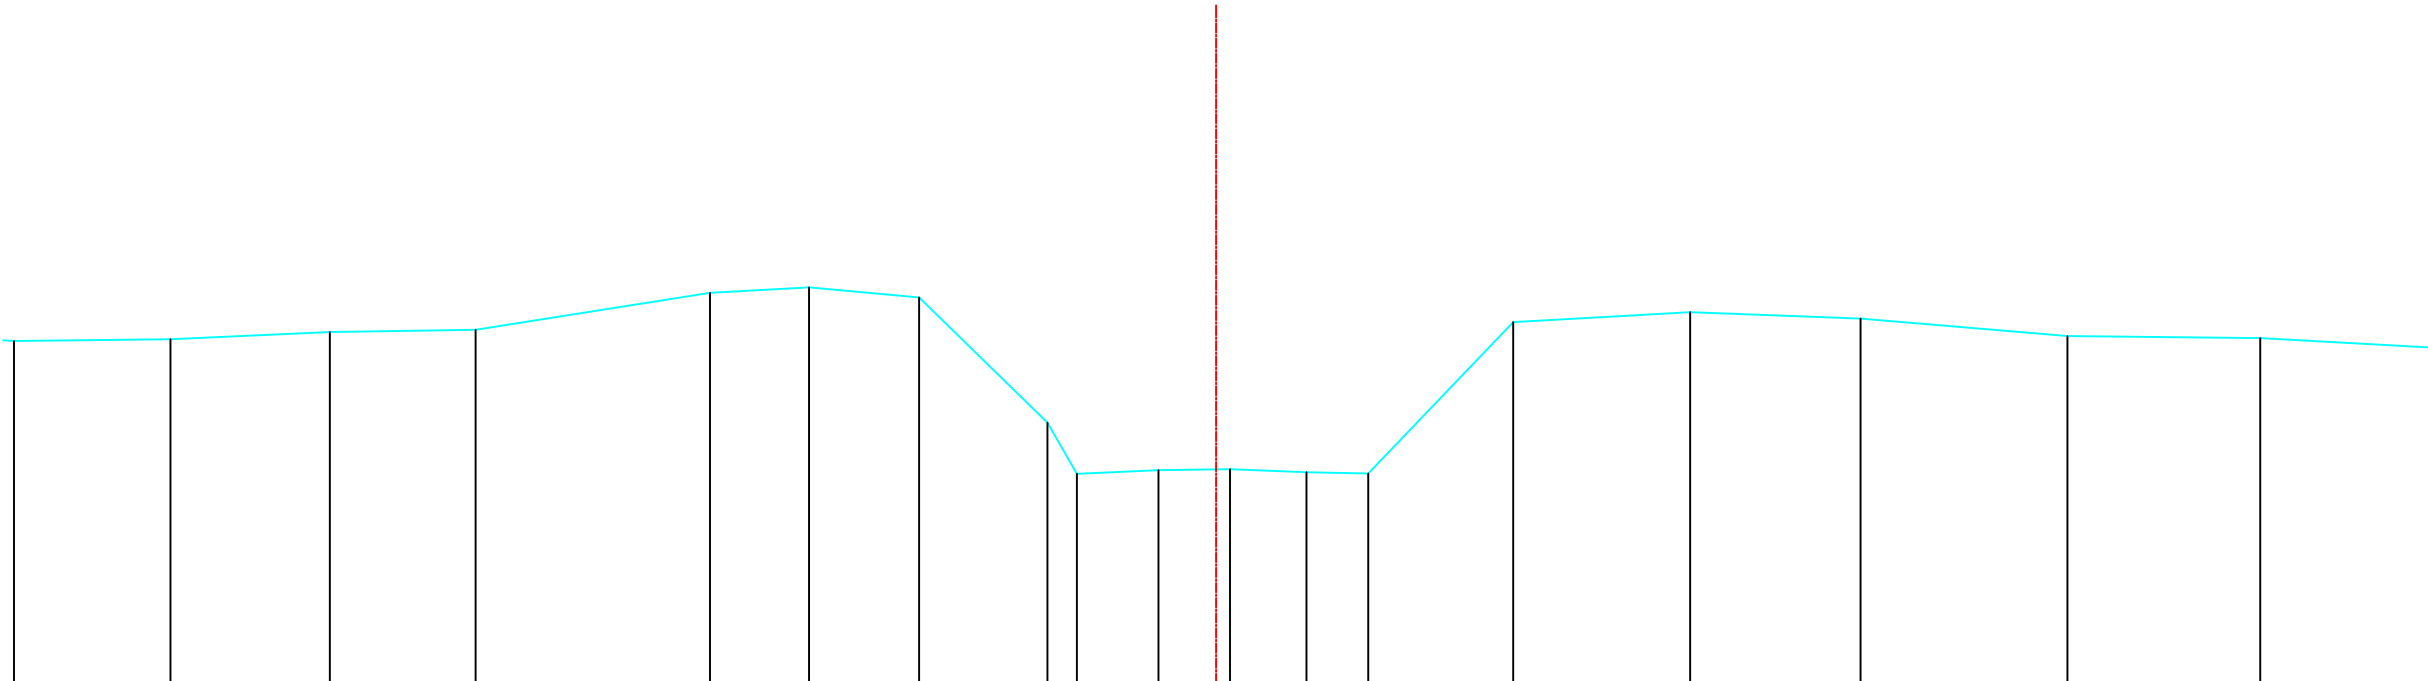


Legende

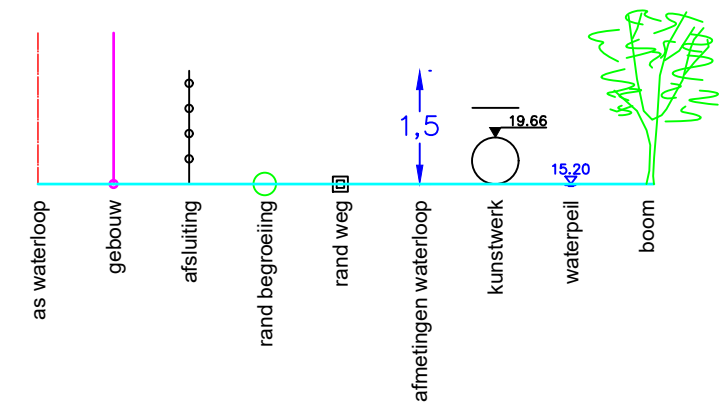

Bestaande hoogten Vaste bodem	9.59	9.68	9.71	10.20	10.27	10.14	8.48	7.81	7.85	7.87	7.83	7.81	9.81	9.94	9.86	9.63	9.60	9.47
Slibbodem																		
Tussenafstanden	2.07	2.11	1.93	3.10	1.31	1.46	1.70	0.39	1.08	0.95	1.01	0.82	1.92	2.34	2.25	2.74	2.55	2.37
Samengetelde afstanden	-13.83	-11.72	-9.79	-6.69	-5.38	-3.93	-2.23	-1.84	-0.76	0.18	1.20	2.01	3.93	6.27	8.53	11.26	13.81	16.18

Gemeente Zemst_Steenokkerzeel

B2003 **Barebeek**

VHAG: 6560

Locatie atlaspunt (LB72): X-coördinaat: 160160,8621 Y-coördinaat: 183000,6314

DWARSPROFIELPLAN

Atlaspunt - 345
Datum opmeting: 2000-01-01
Schaal: 1/100

