
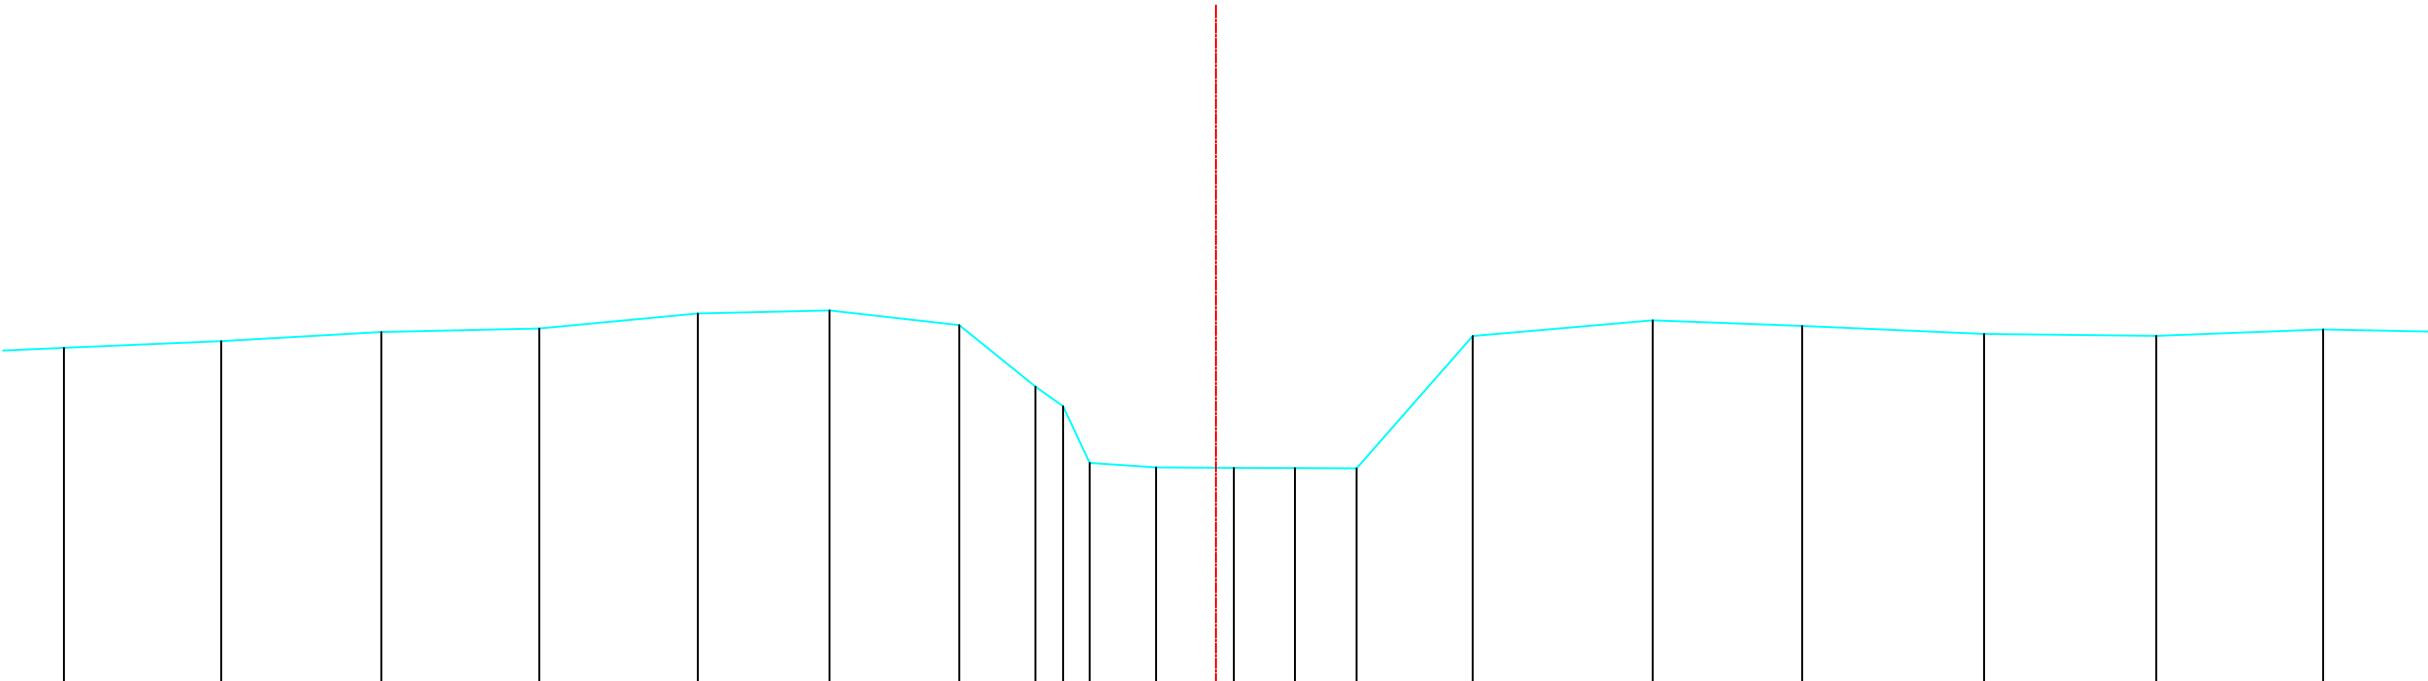


Legende

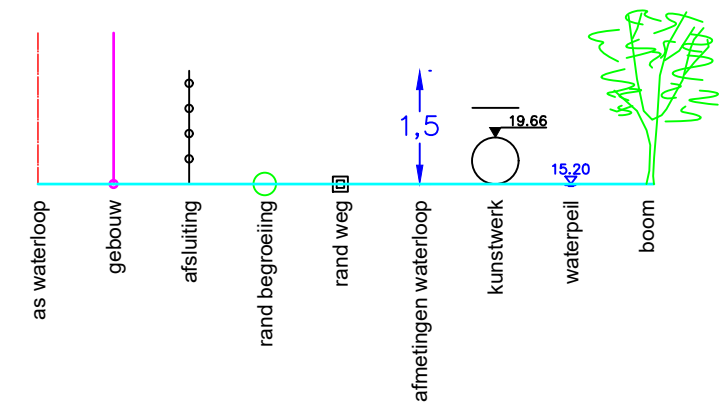

Bestaande hoogten Vaste bodem	9.47	9.56	9.68	9.73	9.93	9.97	9.77	8.96	8.70	7.95	7.89	7.88	7.88	7.88	9.63	9.84	9.76	9.66	9.63	9.71	
Slibbodem																					
Tussenafstanden	.21	2.08	2.12	2.09	2.10	1.74	1.71	1.01	.37	.35	0.88	1.03	0.81	0.81	1.54	2.38	1.98	2.41	2.28	2.21	2.33
Samengetelde afstanden	-15.24	-13.16	-11.04	-8.95	-6.85	-5.11	-3.40	-2.39	-2.02	-1.67	-79	0.24	1.05	1.86	3.40	5.78	7.75	10.16	12.44	14.65	

Gemeente Zemst_Steenokkerzeel

B2003 **Barebeek**

VHAG: 6560

Locatie atlaspunt (LB72): X-coördinaat: 160196,641 Y-coördinaat: 182969,2226

DWARSPROFIELPLAN

Atlaspunt - 346
Datum opmeting: 2000-01-01
Schaal: 1/100

