


Legende

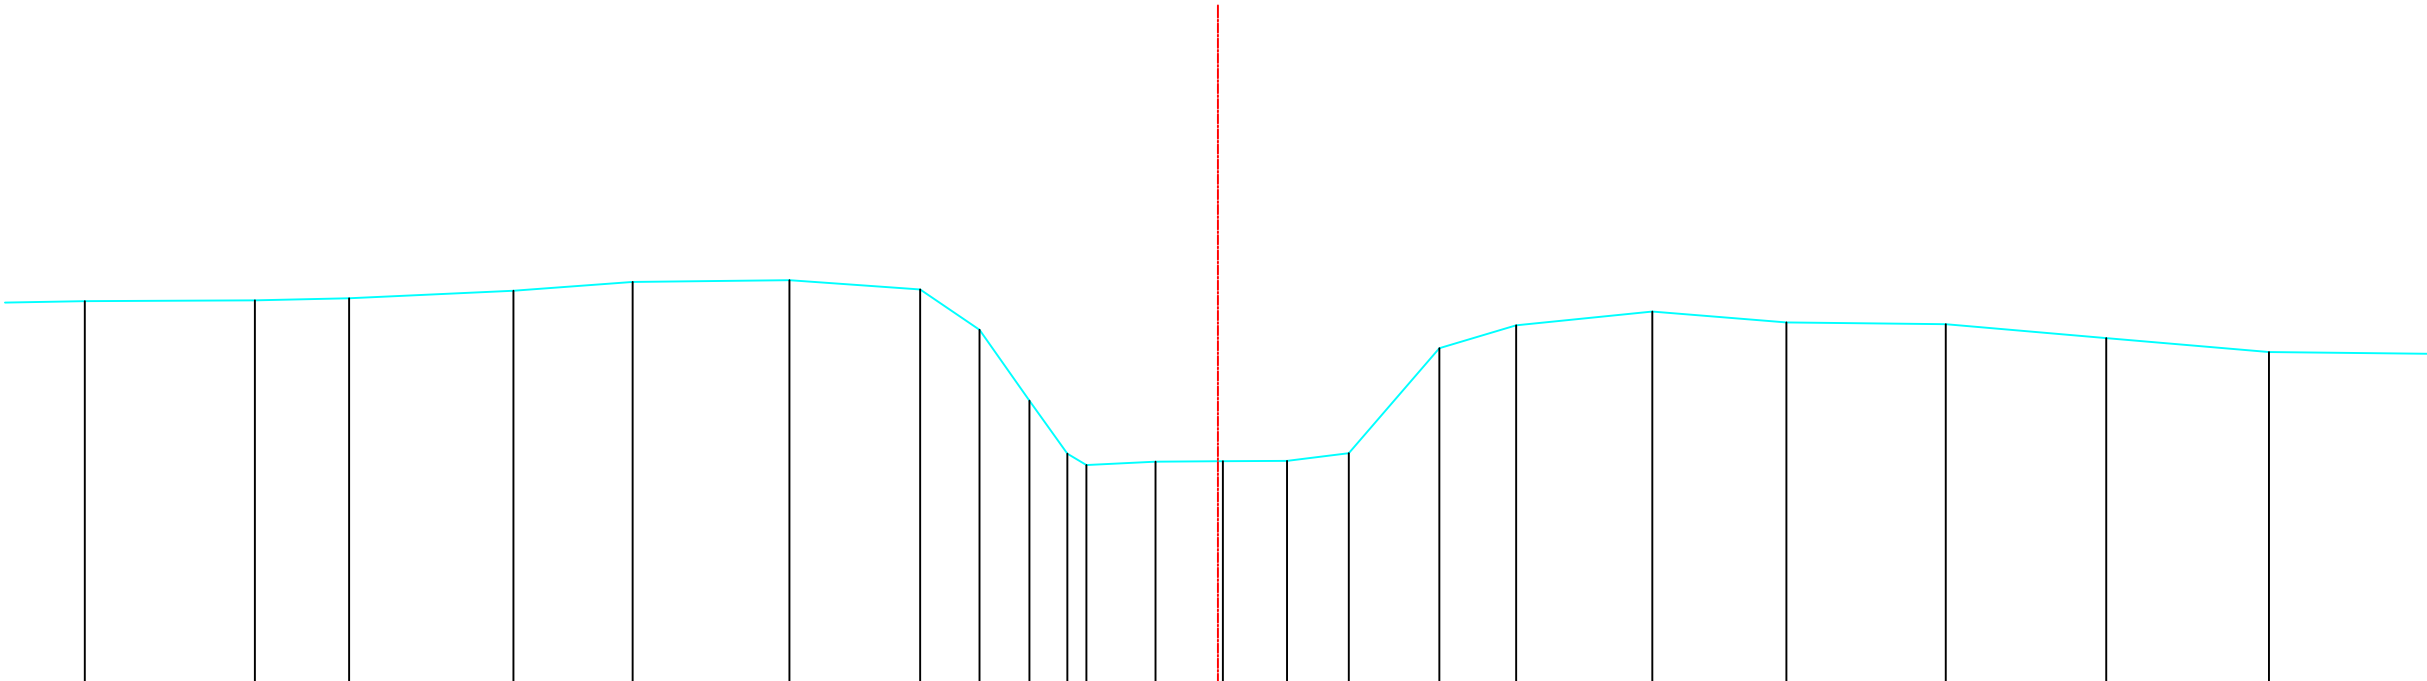

Bestaande hoogten Vaste bodem	10.09	10.10	10.13	10.23	10.34	10.37	10.24	9.71	8.77	8.07	7.92	7.97	7.97	7.98	8.08	9.47	9.77	9.95	9.81	9.78	9.60	9.42	9.29
Slibbodem																							
Tussenafstanden	2.2	2.25	1.25	2.17	1.58	2.07	1.73	0.79	0.66	1.50	0.25	0.92	0.89	0.85	0.82	1.20	1.02	1.80	1.77	2.11	2.12	2.15	2.32
Samengetelde afstanden	-14.99	-12.74	-11.49	-9.32	-7.74	-5.67	-3.94	-3.15	-2.49	-1.99	-1.74	-0.82	0.07	0.91	1.73	2.93	3.95	5.75	7.52	9.63	11.75	13.90	16.22

Gemeente Zemst_Steenokkerzeel

B2003 **Barebeek**

VHAG: 6560

Locatie atlaspunt (LB72): X-coördinaat: 160277,3801 Y-coördinaat: 182901,638

DWARSPROFIELPLAN

Atlaspunt - 348
Datum opmeting: 2000-01-01
Schaal: 1/100

