
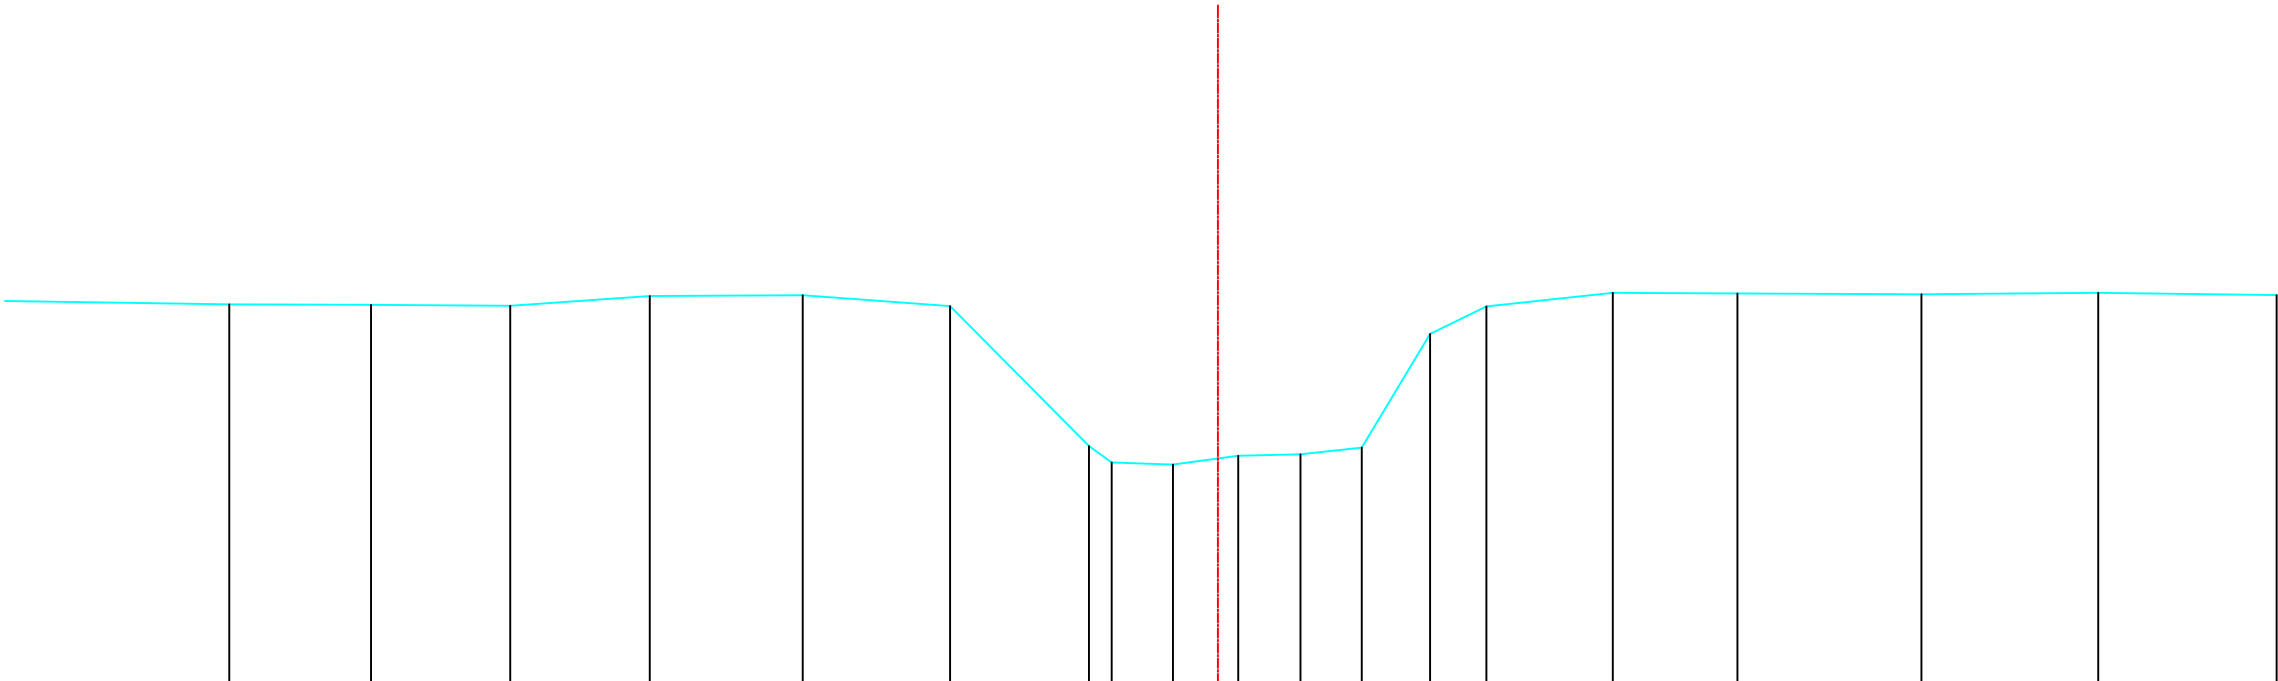


Legende

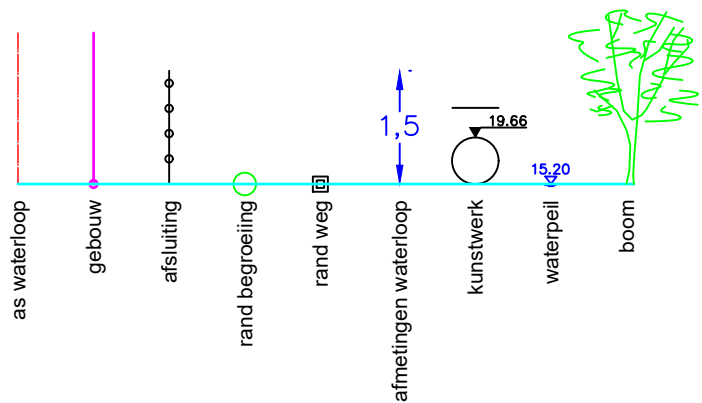

Bestaande hoogten Vaste bodem	10.05	10.04	10.03	10.16	10.17	10.02	8.17	7.96	7.93	8.05	8.06	8.15	9.66	10.02	10.20	10.19	10.18	10.20	10.17
Slibbodem																			
Tussenafstanden	3.10	1.88	1.84	1.85	2.02	1.95	1.84	0.30	0.81	0.86	0.82	0.81	0.90	0.75	1.67	1.65	2.43	2.34	2.36
Samengetelde afstanden	-13.08	-11.20	-9.36	-7.52	-5.49	-3.55	-1.71	-1.41	-0.60	0.27	1.09	1.90	2.80	3.55	5.22	6.87	9.30	11.65	14.01

Gemeente Zemst_Steenokkerzeel

B2003 **Barebeek**

VHAG: 6560

Locatie atlaspunt (LB72): X-coördinaat: 160322,1585 Y-coördinaat: 182874,6323

DWARSPROFIELPLAN

Atlaspunt - 349
Datum opmeting: 2000-01-01
Schaal: 1/100

