


Legende

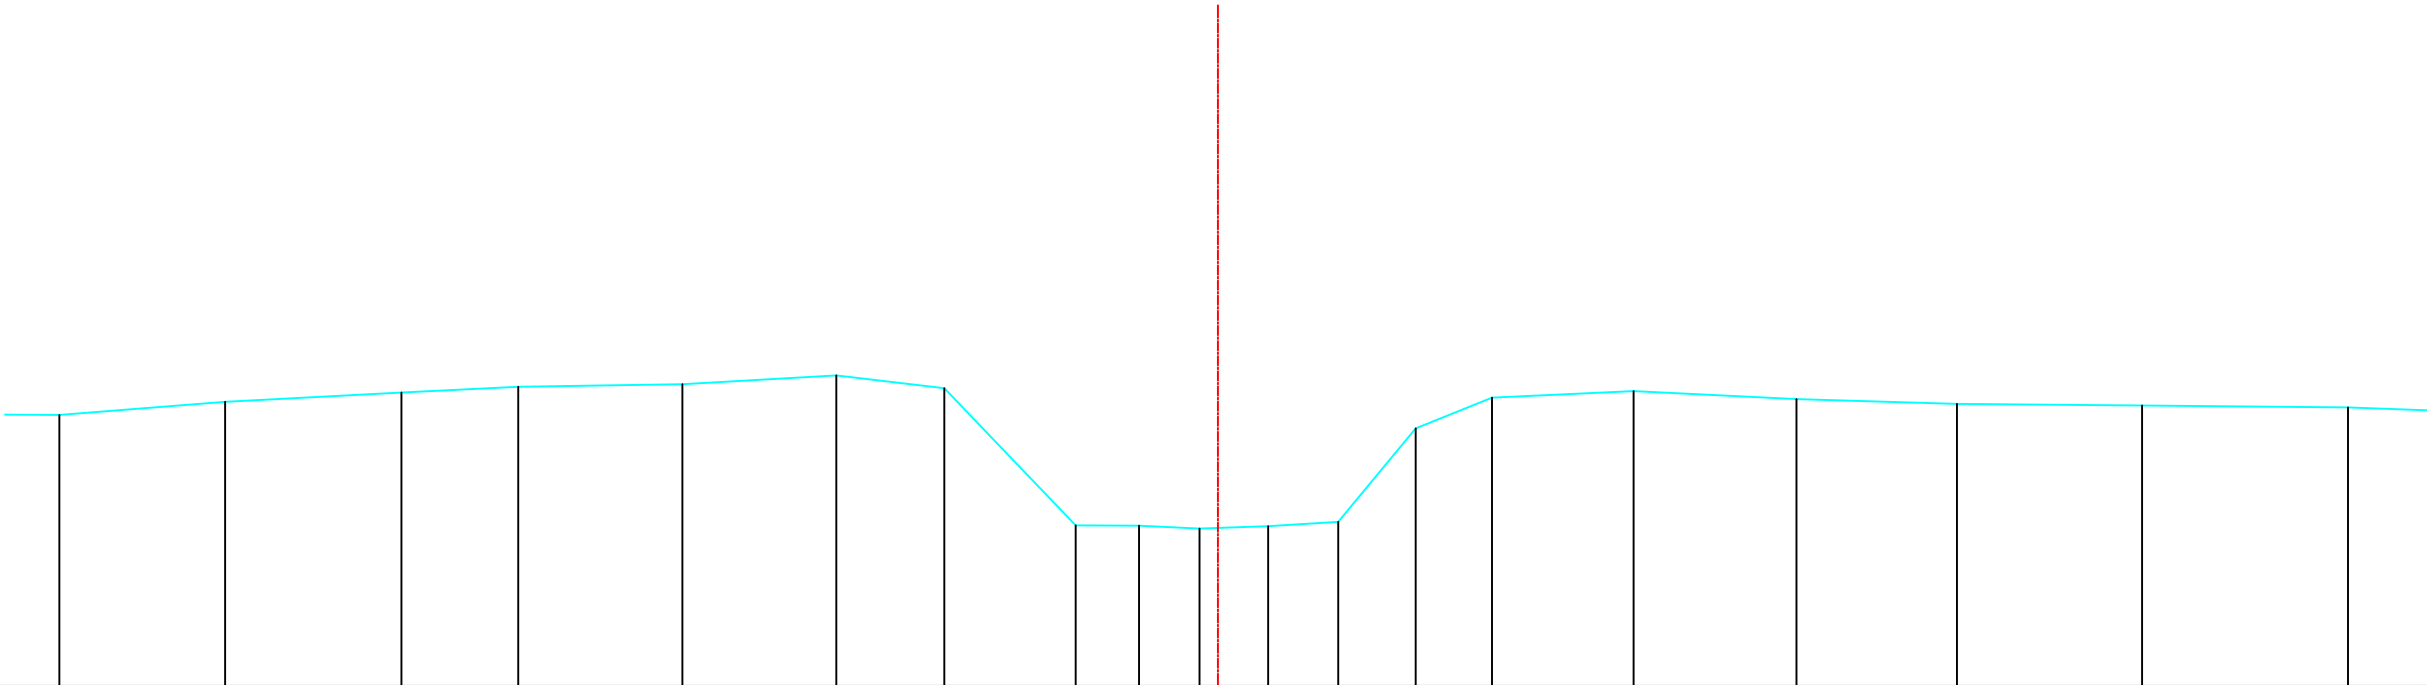

Bestaande hoogten Vaste bodem	9.58	9.76	9.88	9.96	9.99	10.11	9.94	8.12	8.12	8.08	8.11	8.17	9.41	9.81	9.90	9.79	9.73	9.71	9.68	
Slibbodem																				
Tussenafstanden		2.19	2.33	1.54	2.17	2.04	1.43	1.74	0.84	0.80	0.91	0.93	1.02	1.01	1.87	2.15	2.12	2.45	2.72	2.0
Samengetelde afstanden	-15.33	-13.14	-10.80	-9.26	-7.08	-5.05	-3.62	-1.88	-1.04	-.25	0.66	1.59	2.62	3.63	5.50	7.65	9.78	12.23	14.95	

Gemeente Zemst_Steenokkerzeel

B2003 **Barebeek**

VHAG: 6560

Locatie atlaspunt (LB72): X-coördinaat: 160371,3309 Y-coördinaat: 182857,7642

DWARSPROFIELPLAN

Atlaspunt - 350
Datum opmeting: 2000-01-01
Schaal: 1/100

