


Legende

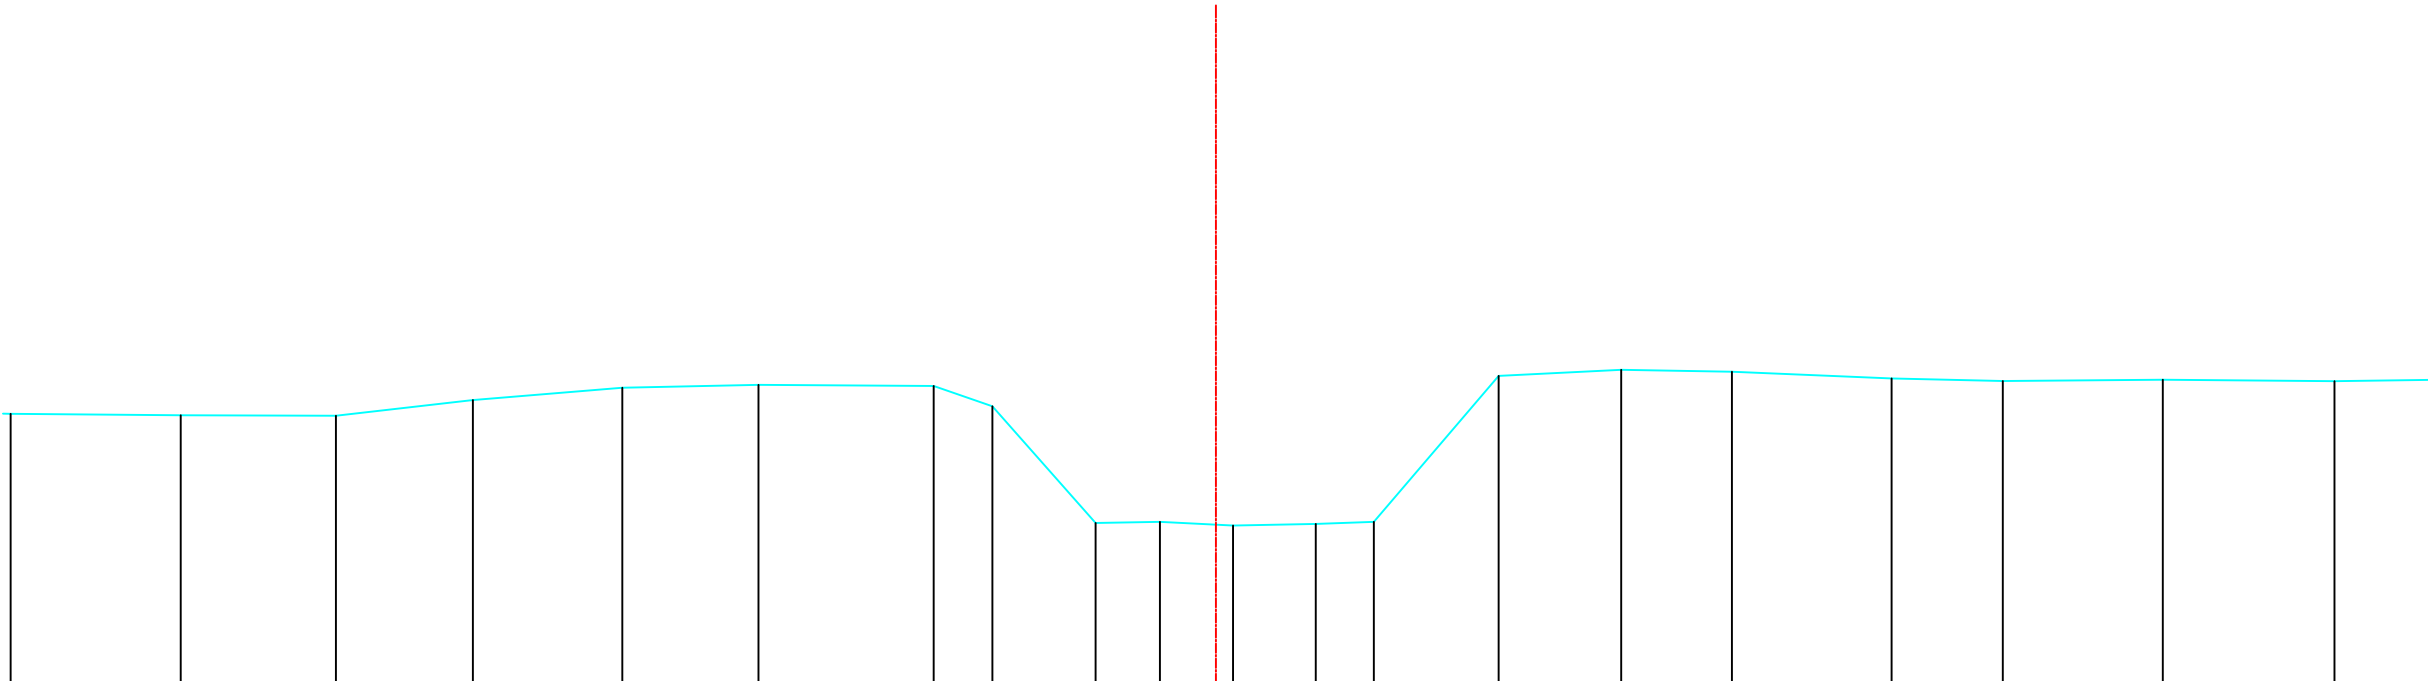

Bestaande hoogten Vaste bodem	9.58	9.57	9.78	9.94	9.98	9.97	9.70	8.16	8.17	8.12	8.14	8.17	10.10	10.18	10.16	10.07	10.03	10.05	10.03
Slibbodem																			
Tussenafstanden	2.25	2.05	1.81	1.98	1.80	2.32	0.78	1.37	0.85	0.97	1.09	0.77	1.65	1.62	1.46	2.11	1.47	2.12	2.27
Samengetelde afstanden	-13.69	-11.64	-9.83	-7.85	-6.05	-3.73	-2.96	-1.59	-7.4	0.23	1.32	2.09	3.74	5.36	6.82	8.94	10.41	12.52	14.79

Gemeente Zemst_Steenokkerzeel

B2003 **Barebeek**

VHAG: 6560

Locatie atlaspunt (LB72): X-coördinaat: 160412,4867 Y-coördinaat: 182844,708

DWARSPROFIELPLAN

Atlaspunt - 351
Datum opmeting: 2000-01-01
Schaal: 1/100

