
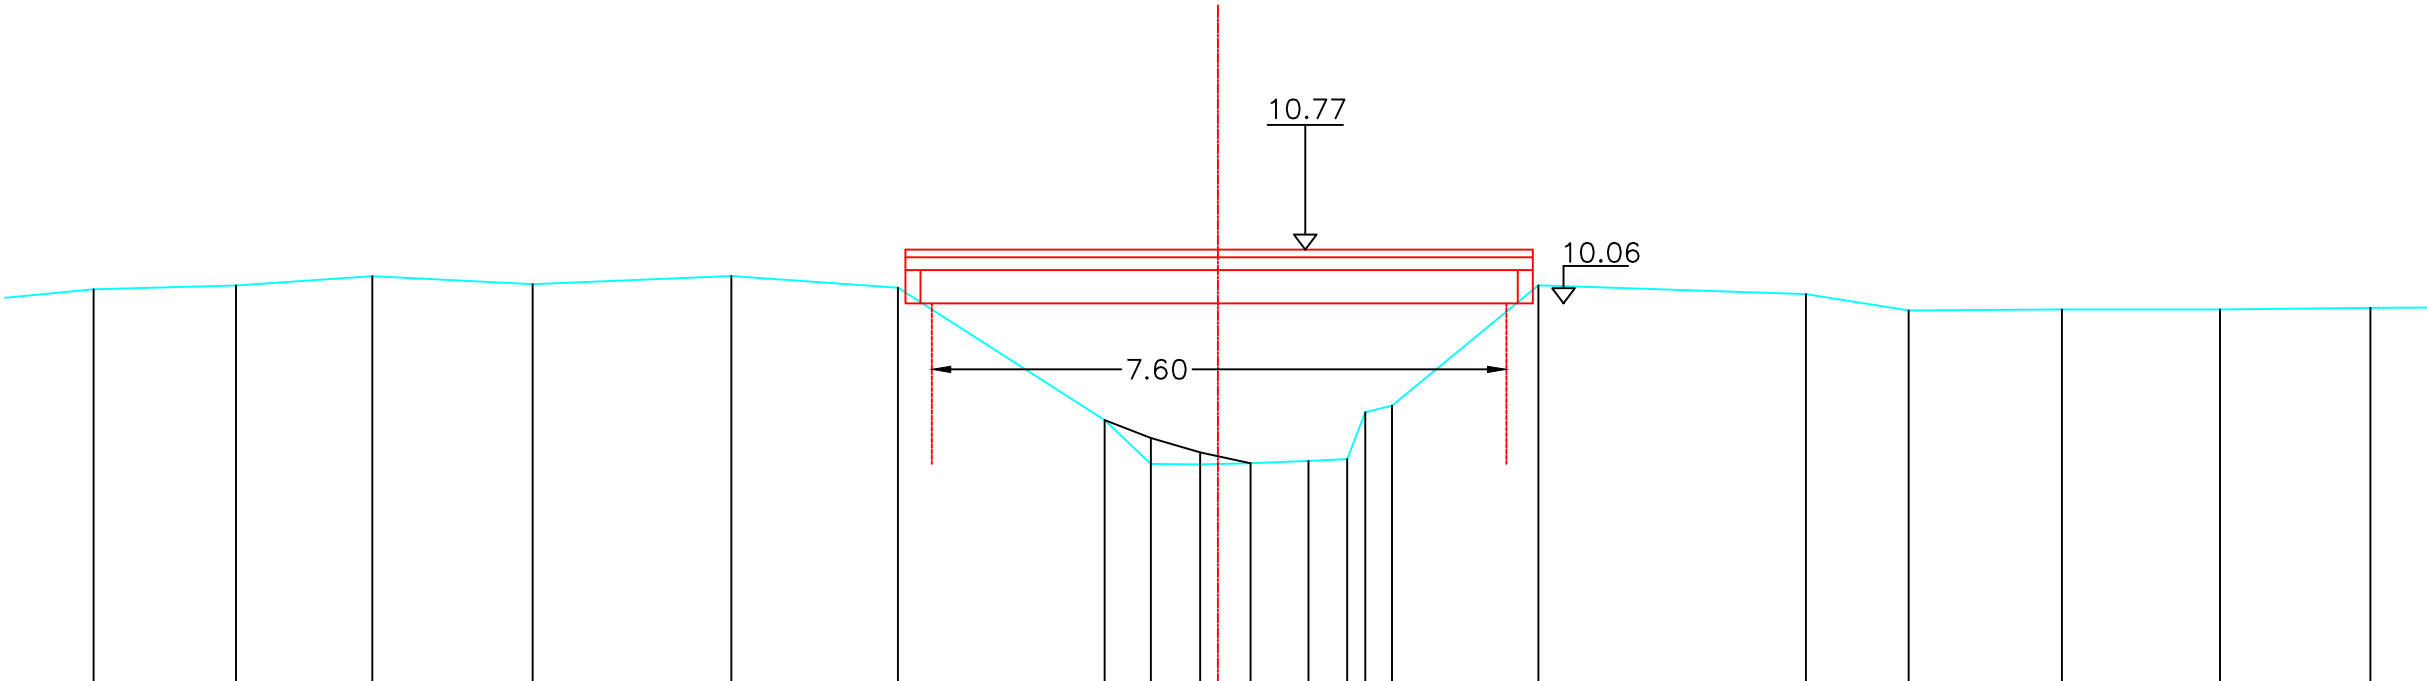


Legende

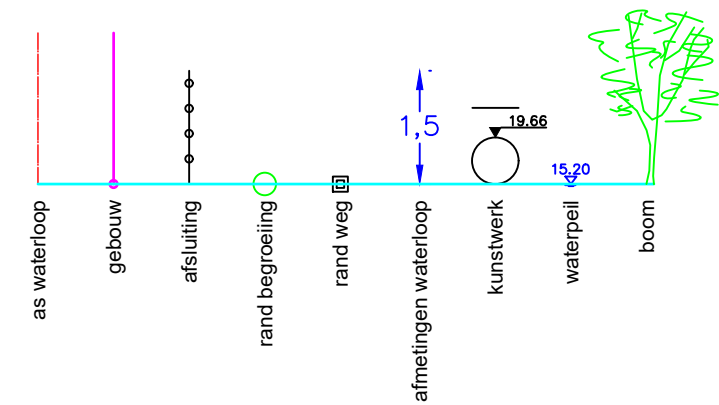

Bestaande hoogten Vaste bodem	10.25	10.30	10.42	10.31	10.42	10.27	8.52	7.94	7.93	7.95	7.98	8.00	8.62	8.71	10.30	10.18	9.97	9.98	9.98	10.00
Slibbodem							8.52	8.28	8.09	7.95										
Tussenafstanden	.97	1.89	1.80	2.12	2.63	2.20	2.73	0.61	0.65	0.67	0.76	.51	.24	.35	1.94	3.54	1.36	2.03	2.09	1.99
Samengetelde afstanden	-14.88	-12.99	-11.19	-9.07	-6.44	-4.23	-1.50	-.89	-.24	0.43	1.20	1.71	1.95	2.30	4.24	7.78	9.14	11.16	13.26	15.24

Gemeente Zemst_Steenokkerzeel_Kampenhout

B2003 **Barebeek**

VHAG: 6560

Locatie atlaspunt (LB72): X-coördinaat: 160444,0485 Y-coördinaat: 182835,1528

DWARSPROFIELPLAN

Atlaspunt - 353
Datum opmeting: 2000-01-01
Schaal: 1/100

