
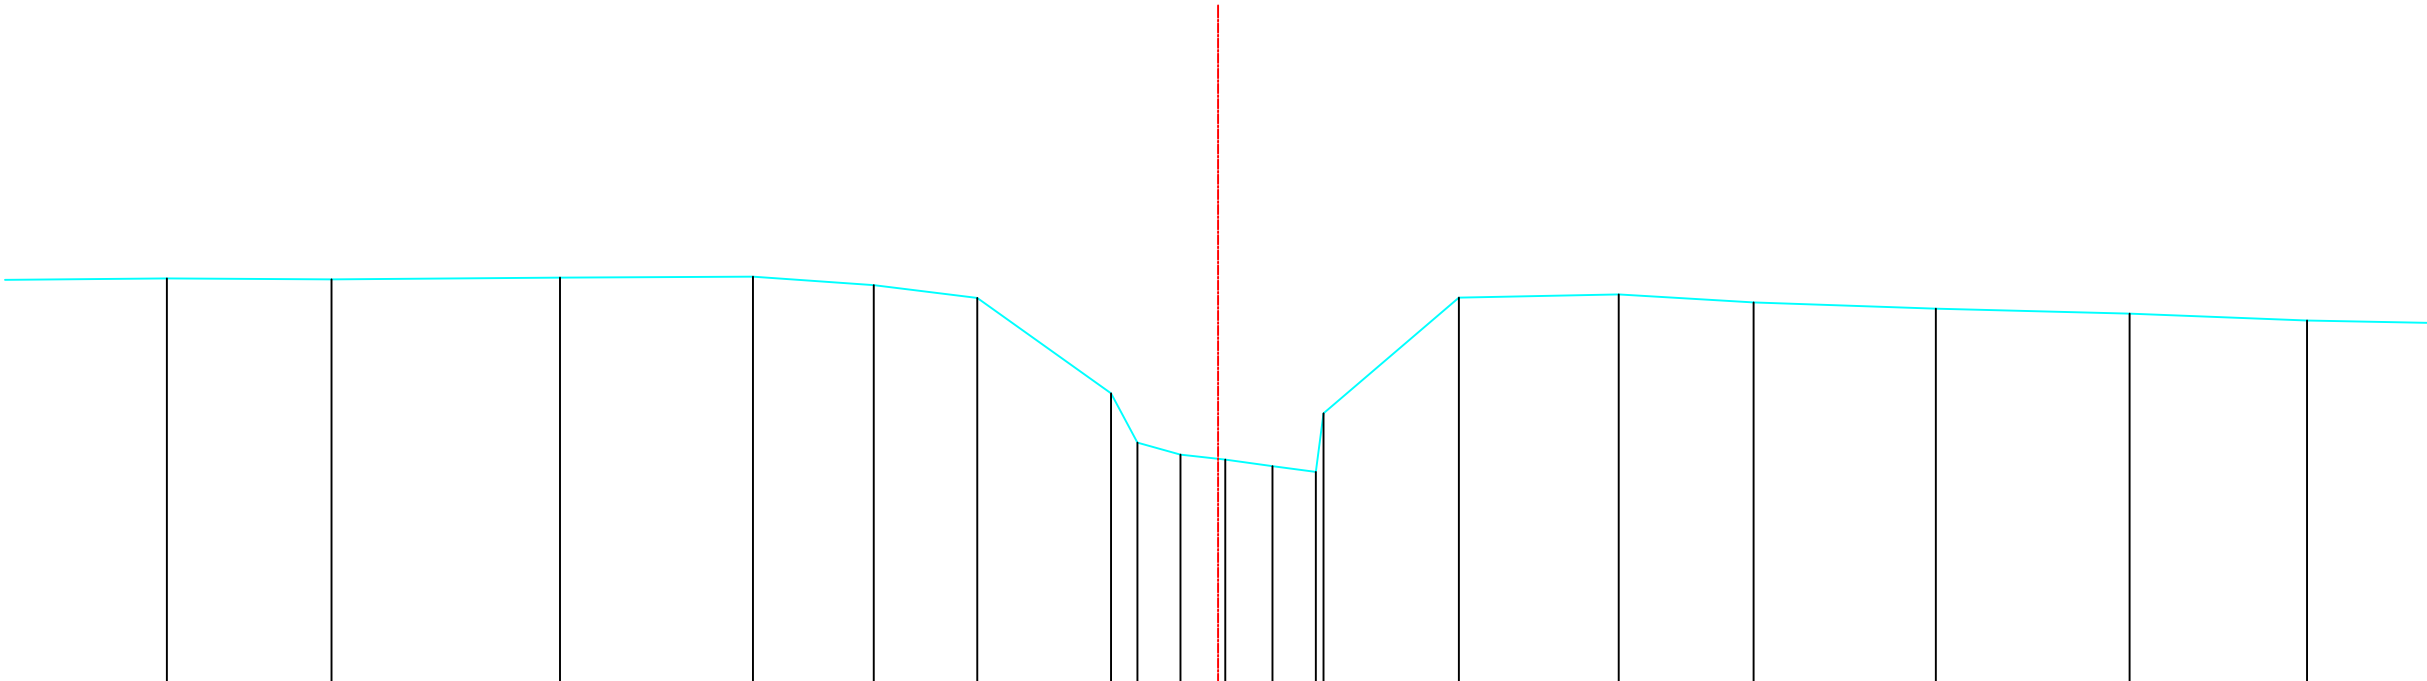


Legende

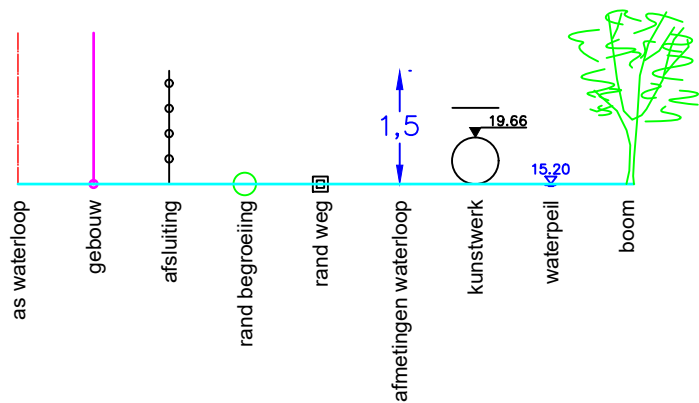

Bestaande hoogten Vaste bodem	10.39	10.38	10.40	10.41	10.30	10.13	8.87	8.22	8.06	7.99	7.91	7.83	8.61	10.14	10.18	10.07	9.99	9.93	9.83	
Slibbodem																				
Tussenafstanden	2.26	2.18	3.02	2.55	1.60	1.37	1.77	.35	.57	.59	0.62	.58	1.10	1.79	2.12	1.78	2.41	2.56	2.35	2.35
Samengetelde afstanden	-13.91	-11.73	-8.71	-6.15	-4.56	-3.18	-1.42	-1.07	-.50	0.10	0.72	1.30	1.40	3.19	5.30	7.09	9.50	12.06	14.41	

Gemeente Kampenhout

B2003 **Barebeek**

VHAG: 6560

Locatie atlaspunt (LB72): X-coördinaat: 160439,6658 Y-coördinaat: 182736,0239

DWARSPROFIELPLAN

Atlaspunt - 355
Datum opmeting: 2000-01-01
Schaal: 1/100

