


Legende

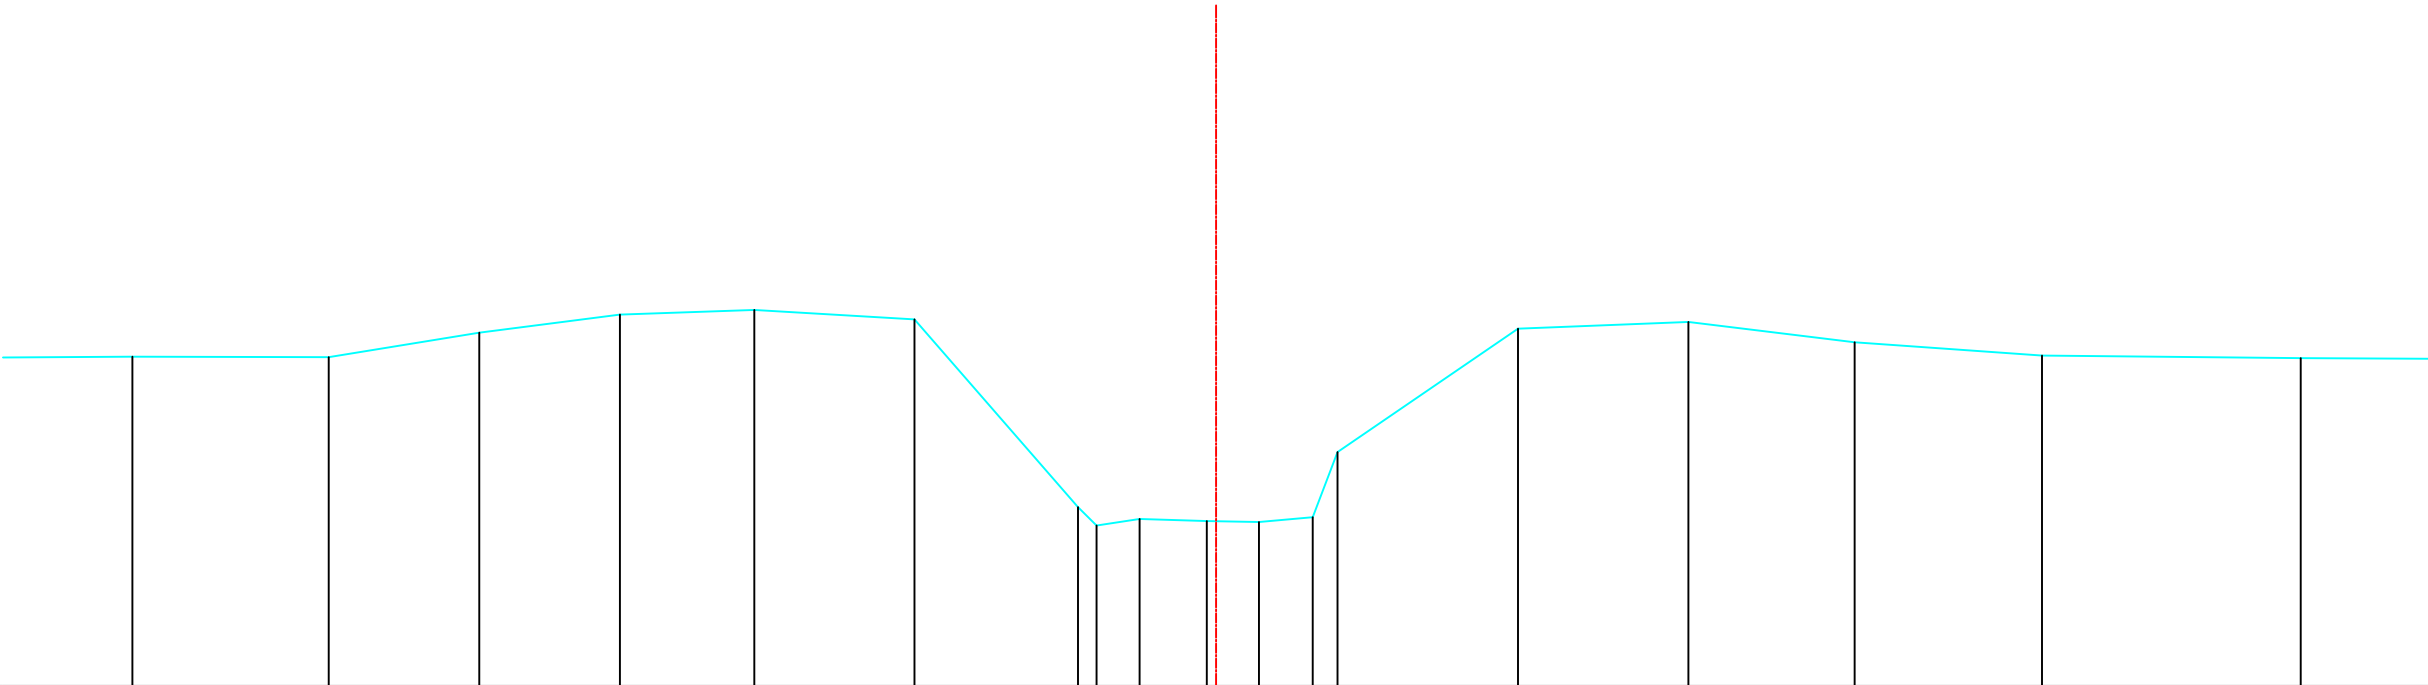

Bestande hoogten Vaste bodem	10.36	10.35	10.67	10.91	10.97	10.85	8.37	8.12 8.21	8.18	8.17	8.23 9.09	10.73	10.81	10.55	10.37	10.34	
Slibbodem																	
Tussenafstanden	2.47	2.60	1.99	1.86	1.78	2.12	2.16	.25 .57	0.89	0.69	0.71 .33	2.39	2.25	2.20	2.48	3.42	3.2
Samengetelde afstanden	-14.33	-11.74	-9.75	-7.89	-6.11	-3.99	-1.83	-1.58 -1.01	-1.12	0.57	1.28 1.61	4.00	6.25	8.45	10.93	14.35	

Gemeente Steenokkerzeel_Kampenhout

B2003 **Barebeek**

VHAG: 6560

Locatie atlaspunt (LB72): X-coördinaat: 160419,7143 Y-coördinaat: 182675,9663

DWARSPROFIELPLAN

Atlaspunt - 356
Datum opmeting: 2000-01-01
Schaal: 1/100

