


Legende

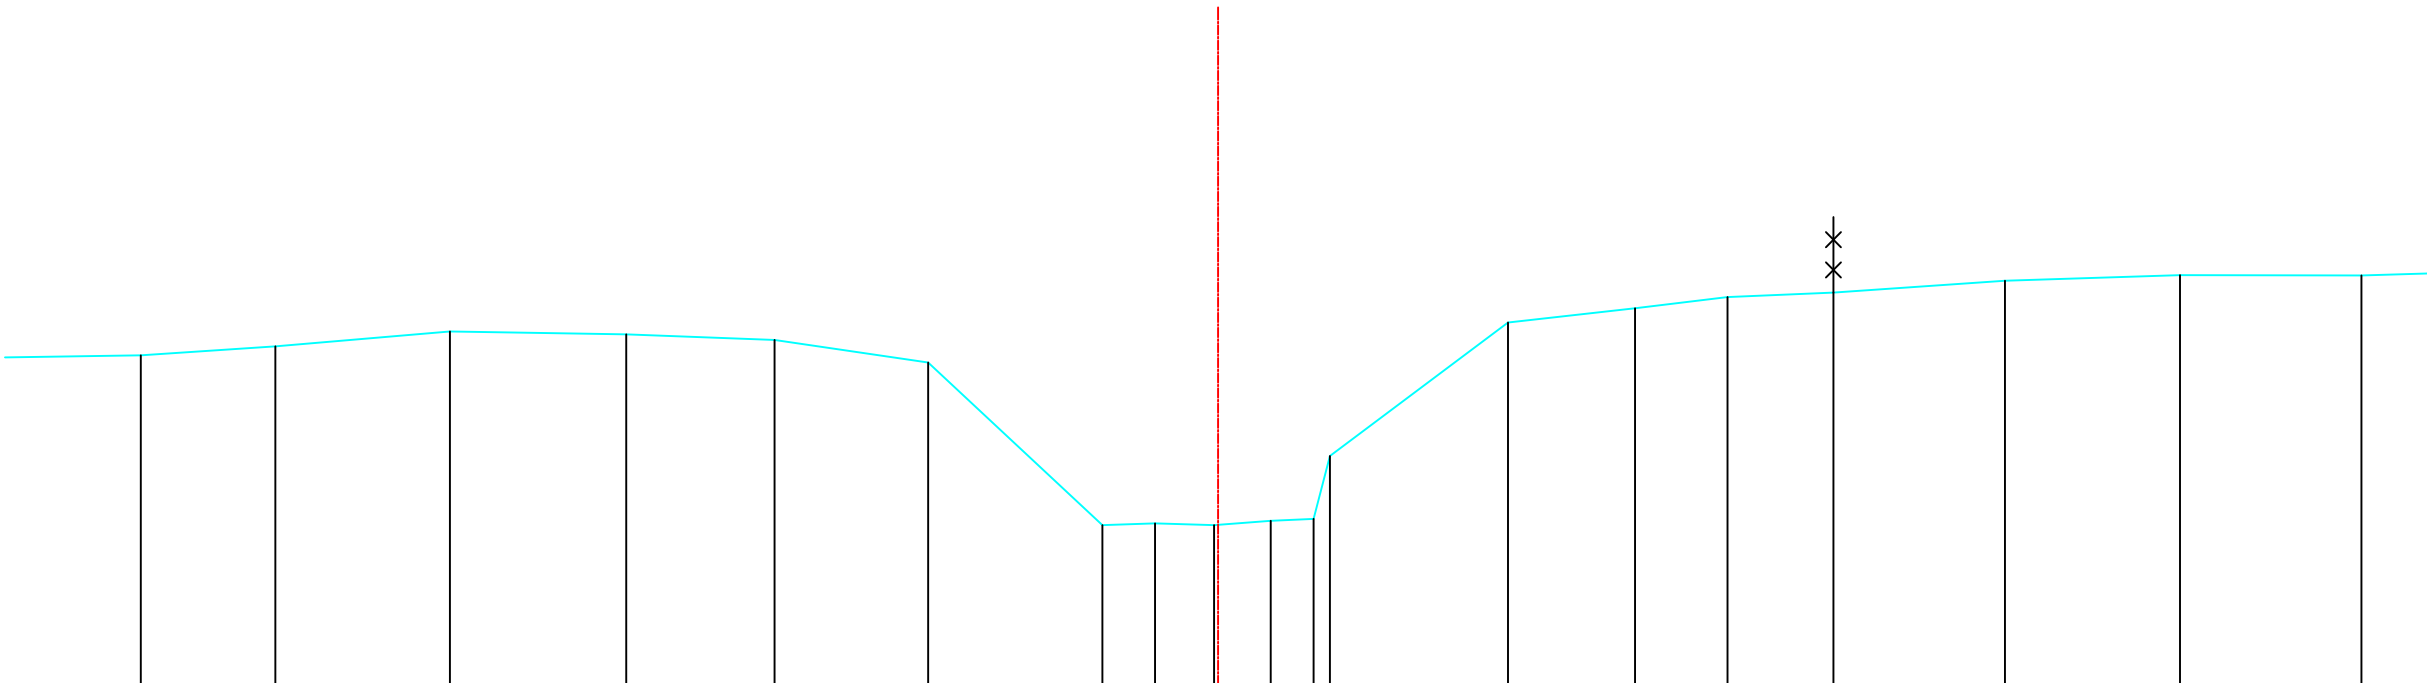

|                                  |        
|----------------------------------|--------|--------|--------|-------|-------|-------|-------|------|------|------|------|------|-------|-------|-------|-------|-------|-------|-------|
| Bestaande hoogten<br>Vaste bodem | 10.40  | 10.52  | 10.72  | 10.68 | 10.60 | 10.30 | 8.15  | 8.18 | 8.15 | 8.21 | 8.24 | 9.07 | 10.83 | 11.02 | 11.17 | 11.23 | 11.39 | 11.46 | 11.46 |
| Slibbodem                        |        |        |        |       |       |       |       |      |      |      |      |      |       |       |       |       |       |       |       |
| Tussenafstanden                  |        | 1.78   | 2.31   | 2.33  | 1.96  | 2.03  | 2.30  | 0.70 | 0.78 | 0.75 | .57  | .22  | 2.35  | 1.68  | 1.22  | 1.40  | 2.27  | 2.32  | 2.40  |
| Samengetelde afstanden           | -14.25 | -12.47 | -10.16 | -7.83 | -5.87 | -3.83 | -1.53 | -.83 | -.05 | 0.70 | 1.26 | 1.48 | 3.84  | 5.52  | 6.74  | 8.14  | 10.41 | 12.73 | 15.13 |

Gemeente Steenokkerzeel\_Kampenhout

**B2003** **Barebeek**

VHAG: 6560

Locatie atlaspunt (LB72): X-coördinaat: 160406,8292 Y-coördinaat: 182622,417

DWARSPROFIELPLAN

Atlaspunt - 358  
Datum opmeting: 2000-01-01  
Schaal: 1/100

