


Legende

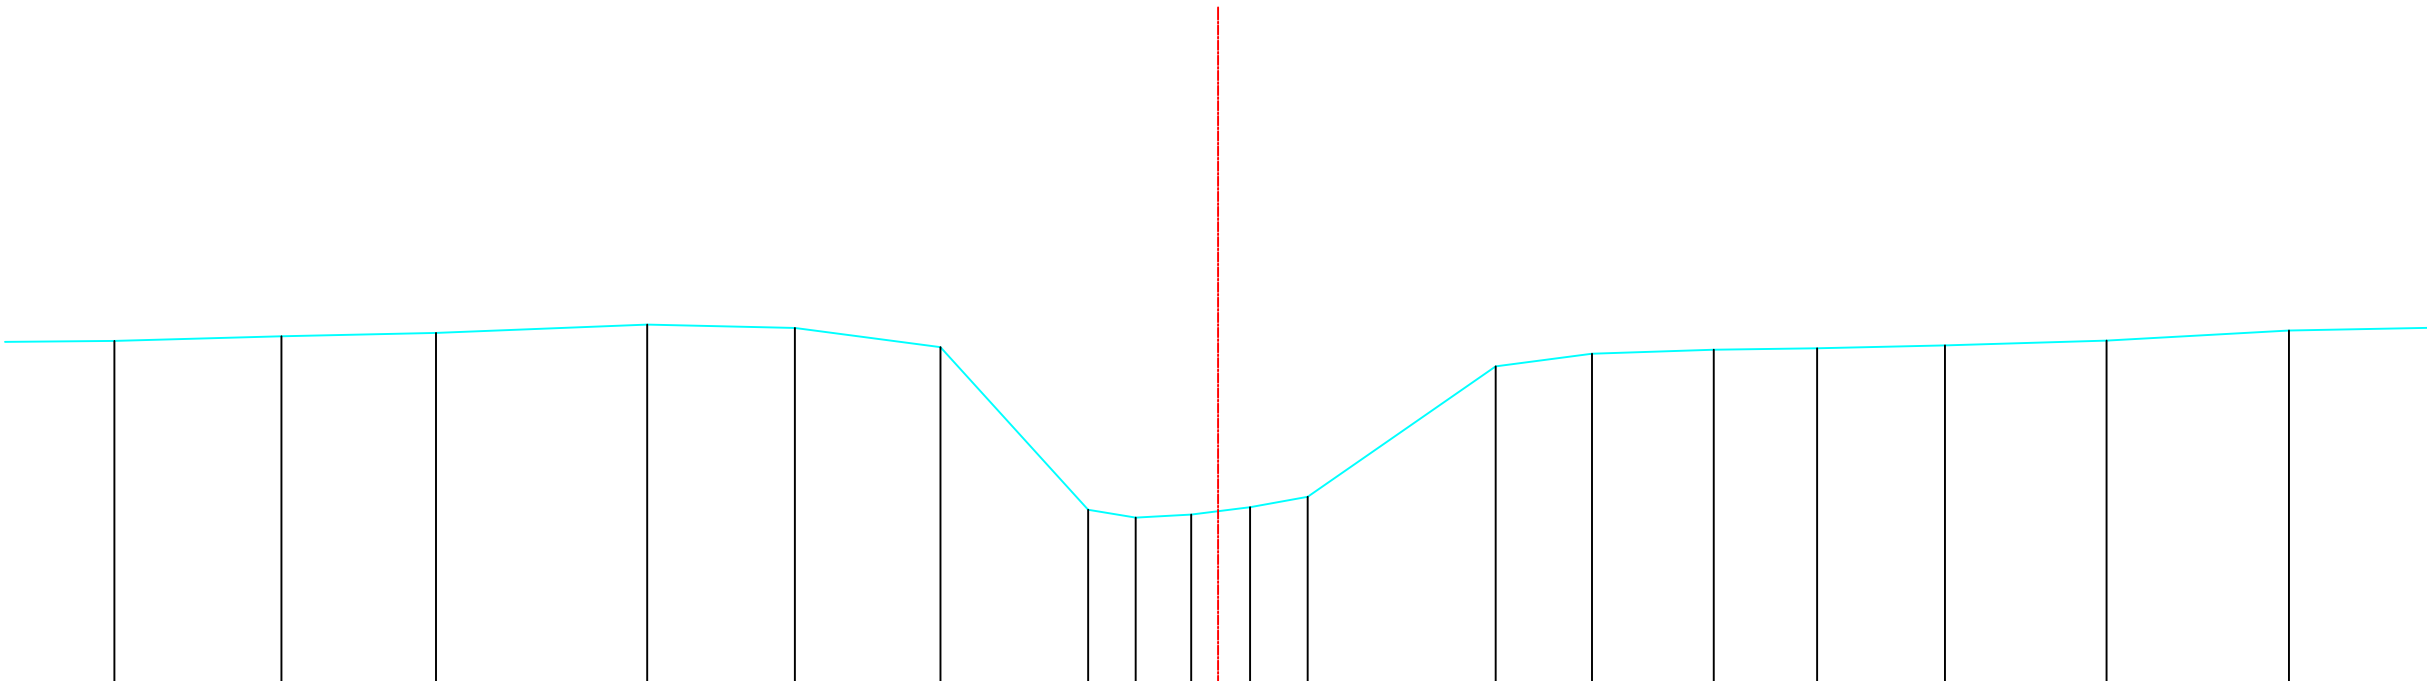

Bestaande hoogten Vaste bodem	10.59	10.65	10.70	10.81	10.76	10.51	8.36	8.25	8.29	8.39	8.53	10.25	10.42	10.47	10.49	10.53	10.59	10.73	
Slibbodem																			
Tussenafstanden		2.21	2.04	2.79	1.95	1.93	1.95	0.63	0.74	0.78	0.76	2.49	1.27	1.61	1.37	1.69	2.14	2.41	2.53
Samengetelde afstanden	-14.60	-12.39	-10.34	-7.55	-5.60	-3.67	-1.72	-1.09	-0.35	0.42	1.19	3.67	4.95	6.56	7.93	9.62	11.75	14.17	

Gemeente Steenokkerzeel_Kampenhout

B2003 **Barebeek**

VHAG: 6560

Locatie atlaspunt (LB72): X-coördinaat: 160394,6969 Y-coördinaat: 182516,5938

DWARSPROFIELPLAN

Atlaspunt - 360
Datum opmeting: 2000-01-01
Schaal: 1/100

