
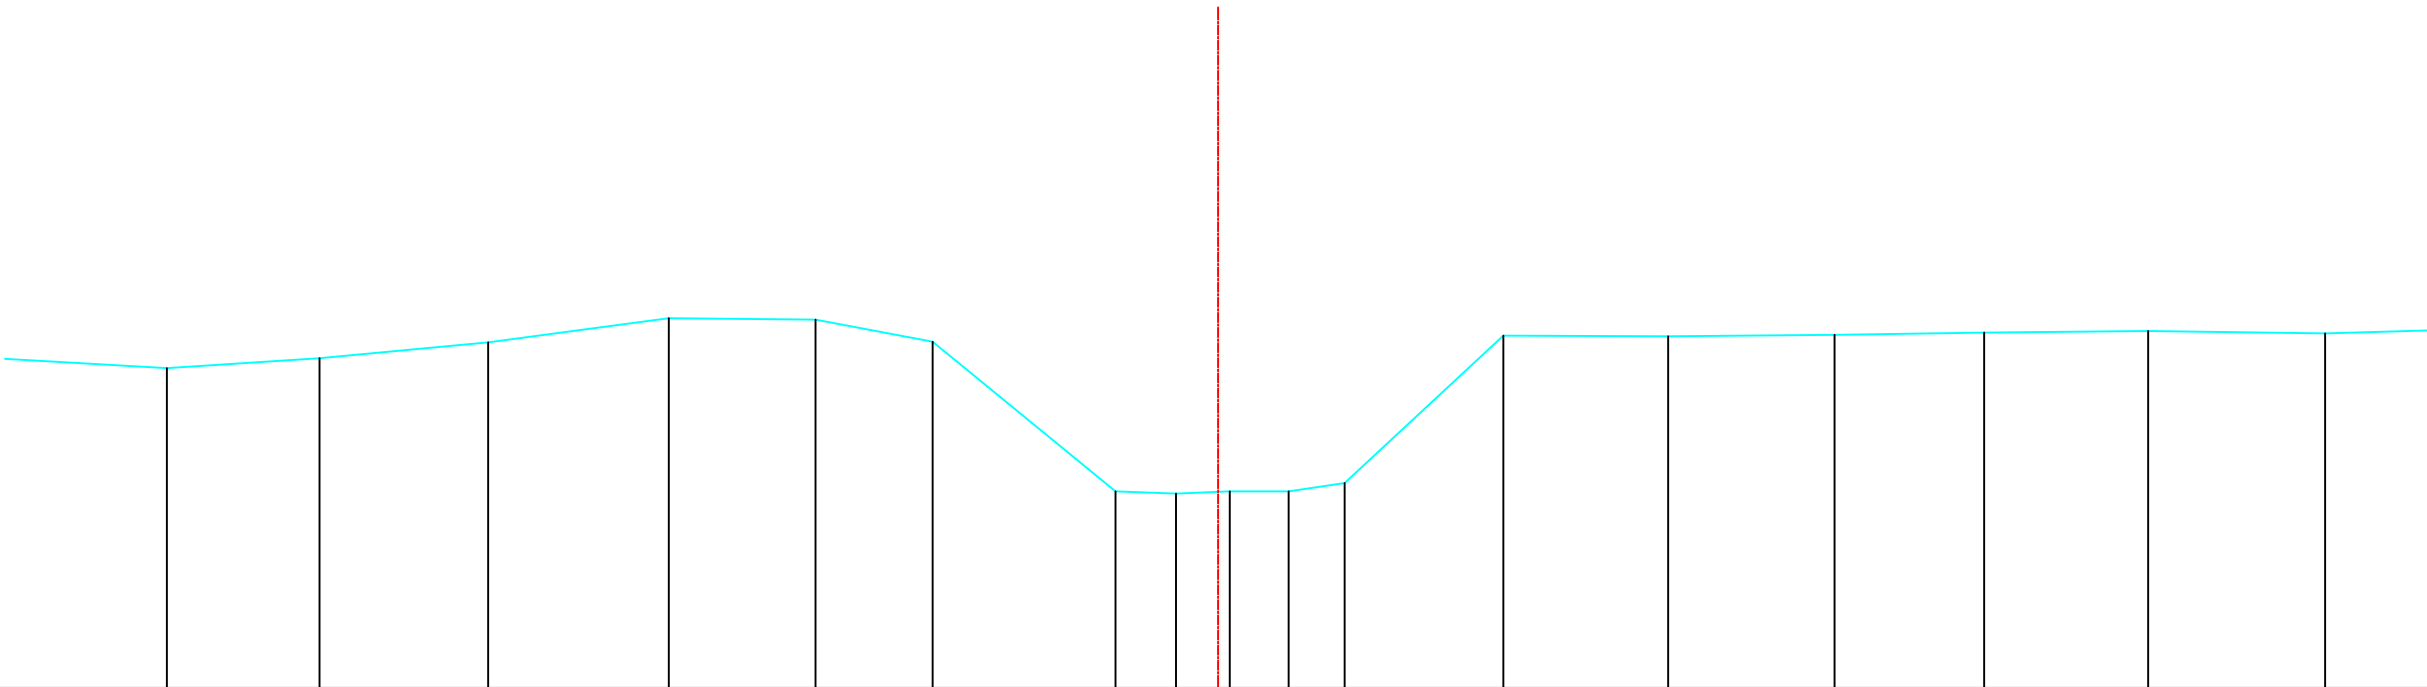


Legende

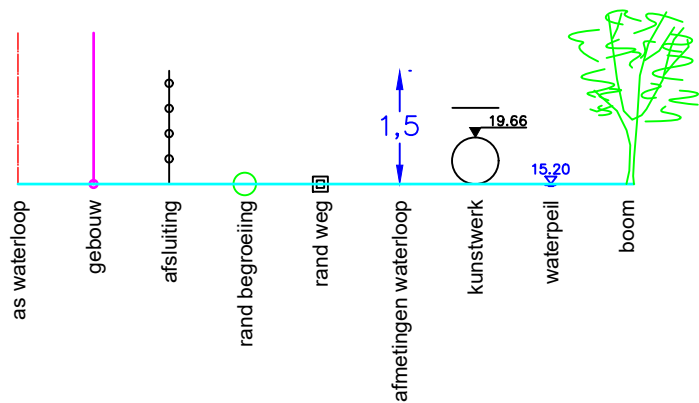

Bestaande hoogten Vaste bodem	10.23	10.36	10.57	10.89	10.87	10.58	8.60	8.57	8.60	8.60	8.71	10.66	10.65	10.67	10.70	10.72	10.69	
Slibbodem																		
Tussenafstanden	3.68	2.02	2.23	2.39	1.94	1.55	2.42	0.80	0.71	0.78	0.74	2.10	2.18	2.20	1.98	2.17	2.34	2.51
Samengetelde afstanden	-13.91	-11.89	-9.66	-7.26	-5.33	-3.78	-1.35	-56	0.15	0.94	1.67	3.78	5.95	8.15	10.13	12.30	14.65	

Gemeente Steenokkerzeel_Kampenhout

B2003 **Barebeek**

VHAG: 6560

Locatie atlaspunt (LB72): X-coördinaat: 160402,657 Y-coördinaat: 182411,5478

DWARSPROFIELPLAN

Atlaspunt - 362
Datum opmeting: 2000-01-01
Schaal: 1/100

