
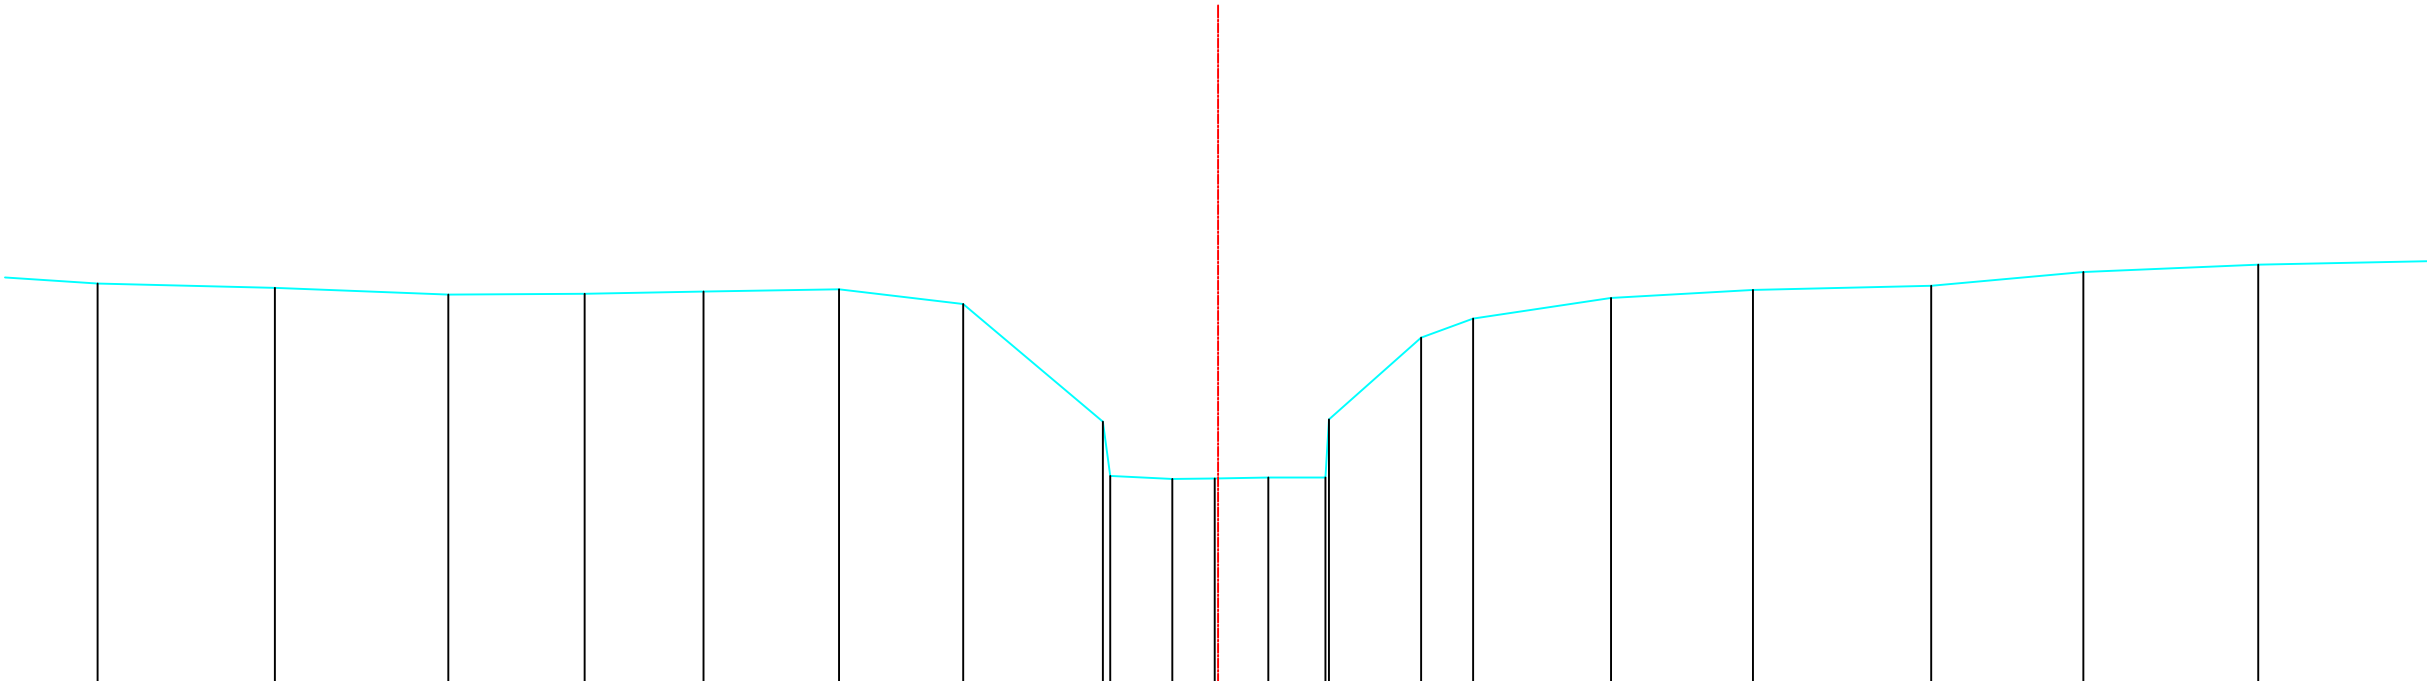


Legende

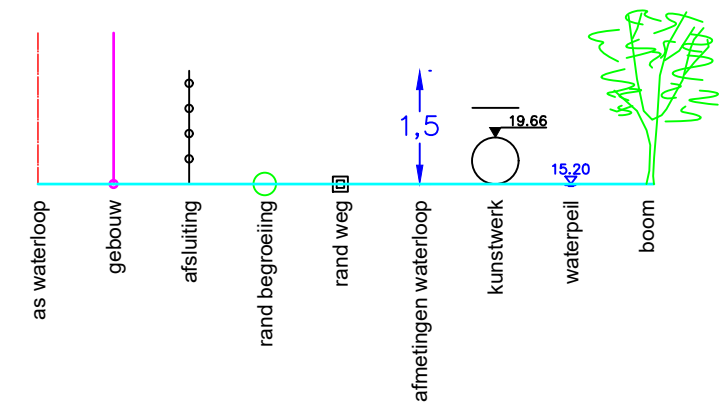

Bestaande hoogten Vaste bodem	11.32	11.27	11.18	11.19	11.22	11.25	11.05	9.50	8.78	8.74	8.75	8.76	8.76	9.52	10.61	10.86	11.13	11.24	11.29	11.47	11.57	
Slibbodem																						
Tussenafstanden	6	2.35	2.29	1.80	1.57	1.79	1.64	1.85	1.00	0.82	0.56	0.71	0.75	0.05	1.22	0.69	1.83	1.88	2.36	2.01	2.31	2.59
Samengetelde afstanden	-14.82	-12.48	-10.18	-8.38	-6.81	-5.01	-3.37	-1.52	-1.43	-0.61	-0.04	0.67	1.42	1.47	2.69	3.37	5.20	7.08	9.43	11.45	13.76	

Gemeente Steenokkerzeel_Kampenhout

B2003 **Barebeek**

VHAG: 6560

Locatie atlaspunt (LB72): X-coördinaat: 160407,479 Y-coördinaat: 182370,9231

DWARSPROFIELPLAN

Atlaspunt - 363
Datum opmeting: 2000-01-01
Schaal: 1/100

