


Legende

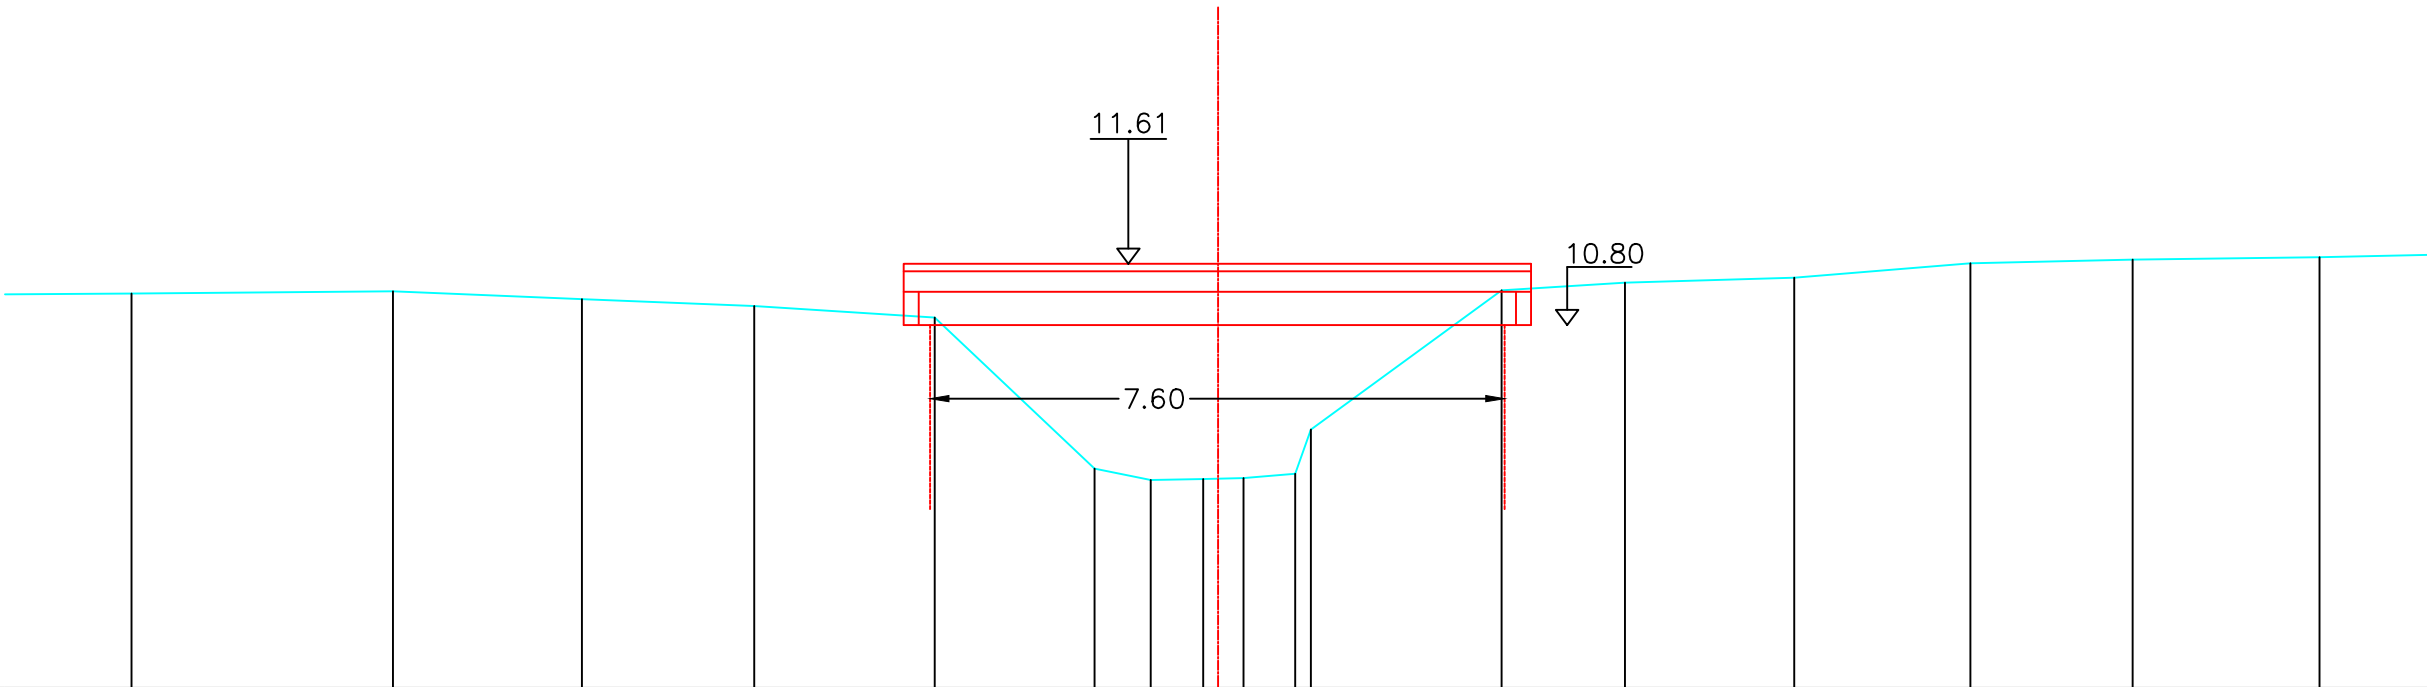

Bestaande hoogten Vaste bodem	11.22	11.25	11.14	11.05	10.90	8.90	8.75	8.76	8.78	8.83	9.42	11.26	11.36	11.43	11.62	11.67	11.70	
Slibbodem																		
Tussenafstanden	2.52	3.46	2.50	2.28	2.39	2.12	0.74	0.69	.53	0.68	.21	2.52	1.63	2.24	2.33	2.15	2.47	2.42
Samengetelde afstanden	-14.37	-10.91	-8.41	-6.14	-3.75	-1.63	-.89	-.20	0.34	1.02	1.23	3.75	5.38	7.62	9.95	12.10	14.57	

Gemeente Steenokkerzeel_Kampenhout

B2003 **Barebeek**

VHAG: 6560

Locatie atlaspunt (LB72): X-coördinaat: 160408,7386 Y-coördinaat: 182362,986

DWARSPROFIELPLAN

Atlaspunt - 364
Datum opmeting: 2000-01-01
Schaal: 1/100

