
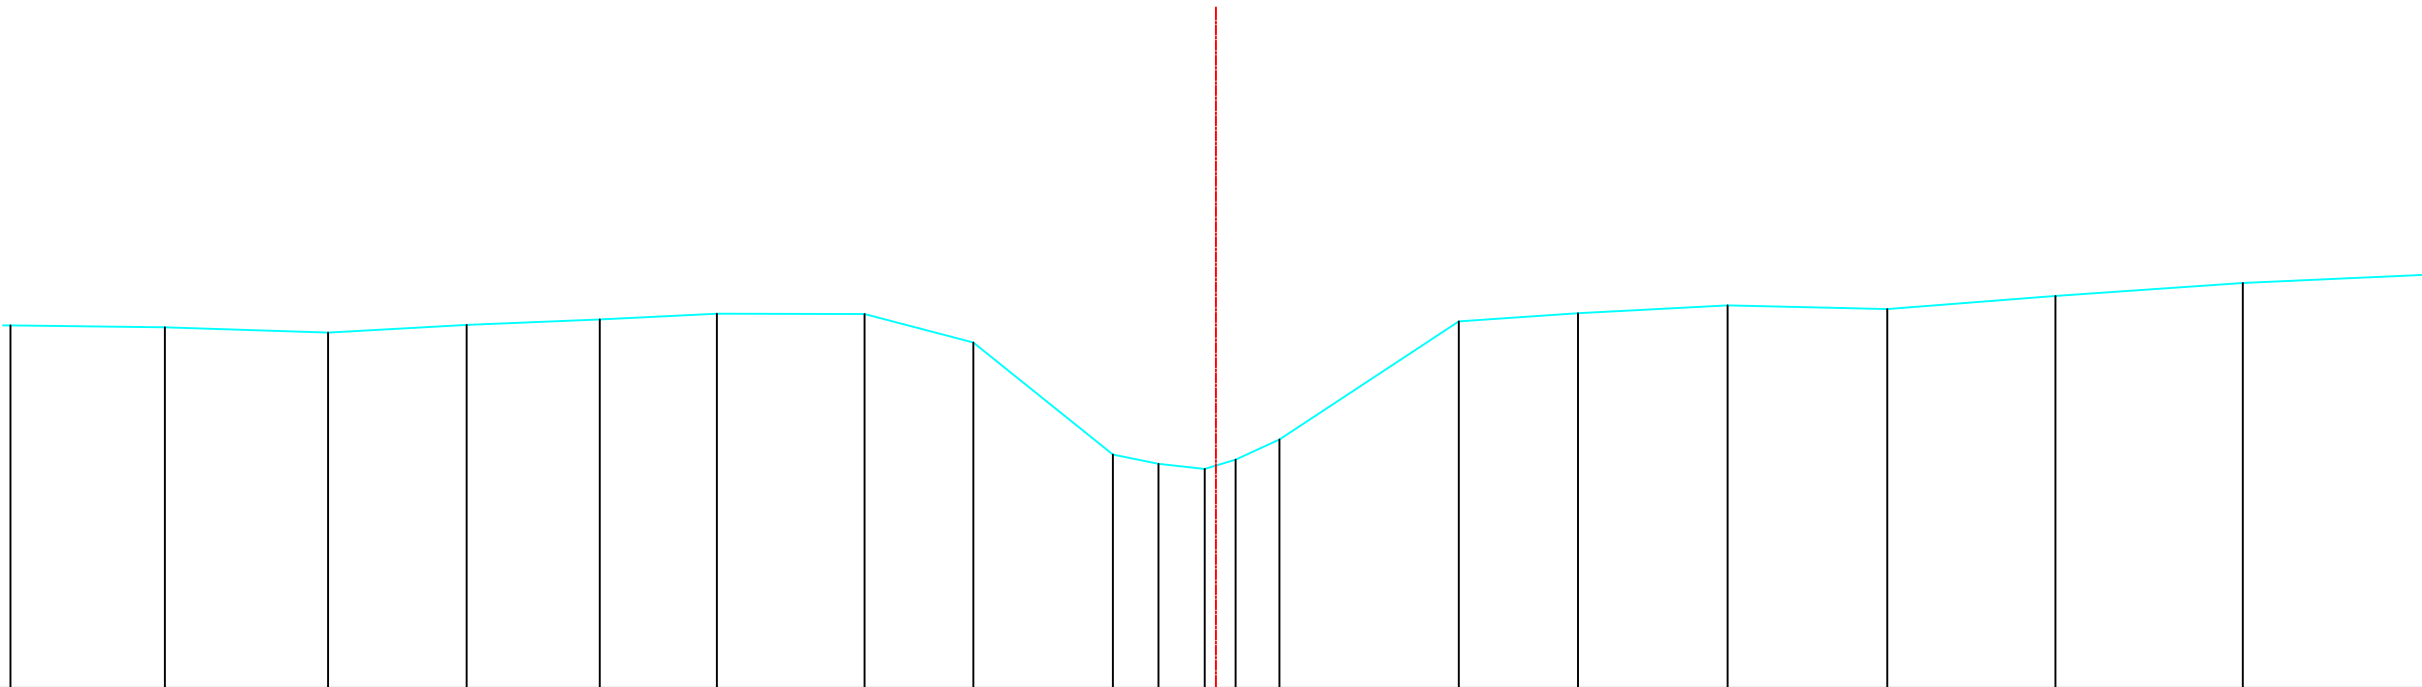


Legende

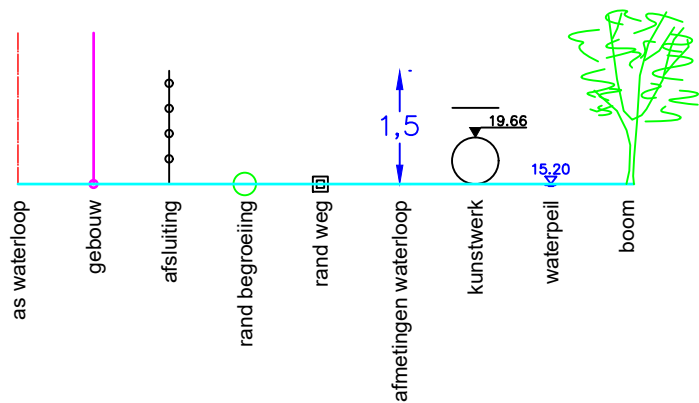

Bestaande hoogten Vaste bodem	10.77	10.70	10.80	10.87	10.95	10.95	10.57	9.09	8.97	8.90	9.02	9.29	10.85	10.96	11.06	11.01	11.18	11.36	11.46
Slibbodem																			
Tussenafstanden	2.04	2.16	1.83	1.76	1.55	1.95	1.44	1.85	0.60	0.61	.41	.58	2.37	1.58	1.98	2.11	2.23	2.48	2.41
Samengetelde afstanden	-13.90	-11.75	-9.91	-8.15	-6.60	-4.65	-3.21	-1.36	-.76	-.15	0.26	0.84	3.21	4.79	6.77	8.88	11.10	13.58	15.99

Gemeente Steenokkerzeel_Kampenhout

B2003 **Barebeek**

VHAG: 6560

Locatie atlaspunt (LB72): X-coördinaat: 160406,9214 Y-coördinaat: 182267,0033

DWARSPROFIELPLAN

Atlaspunt - 366
Datum opmeting: 2000-01-01
Schaal: 1/100

