
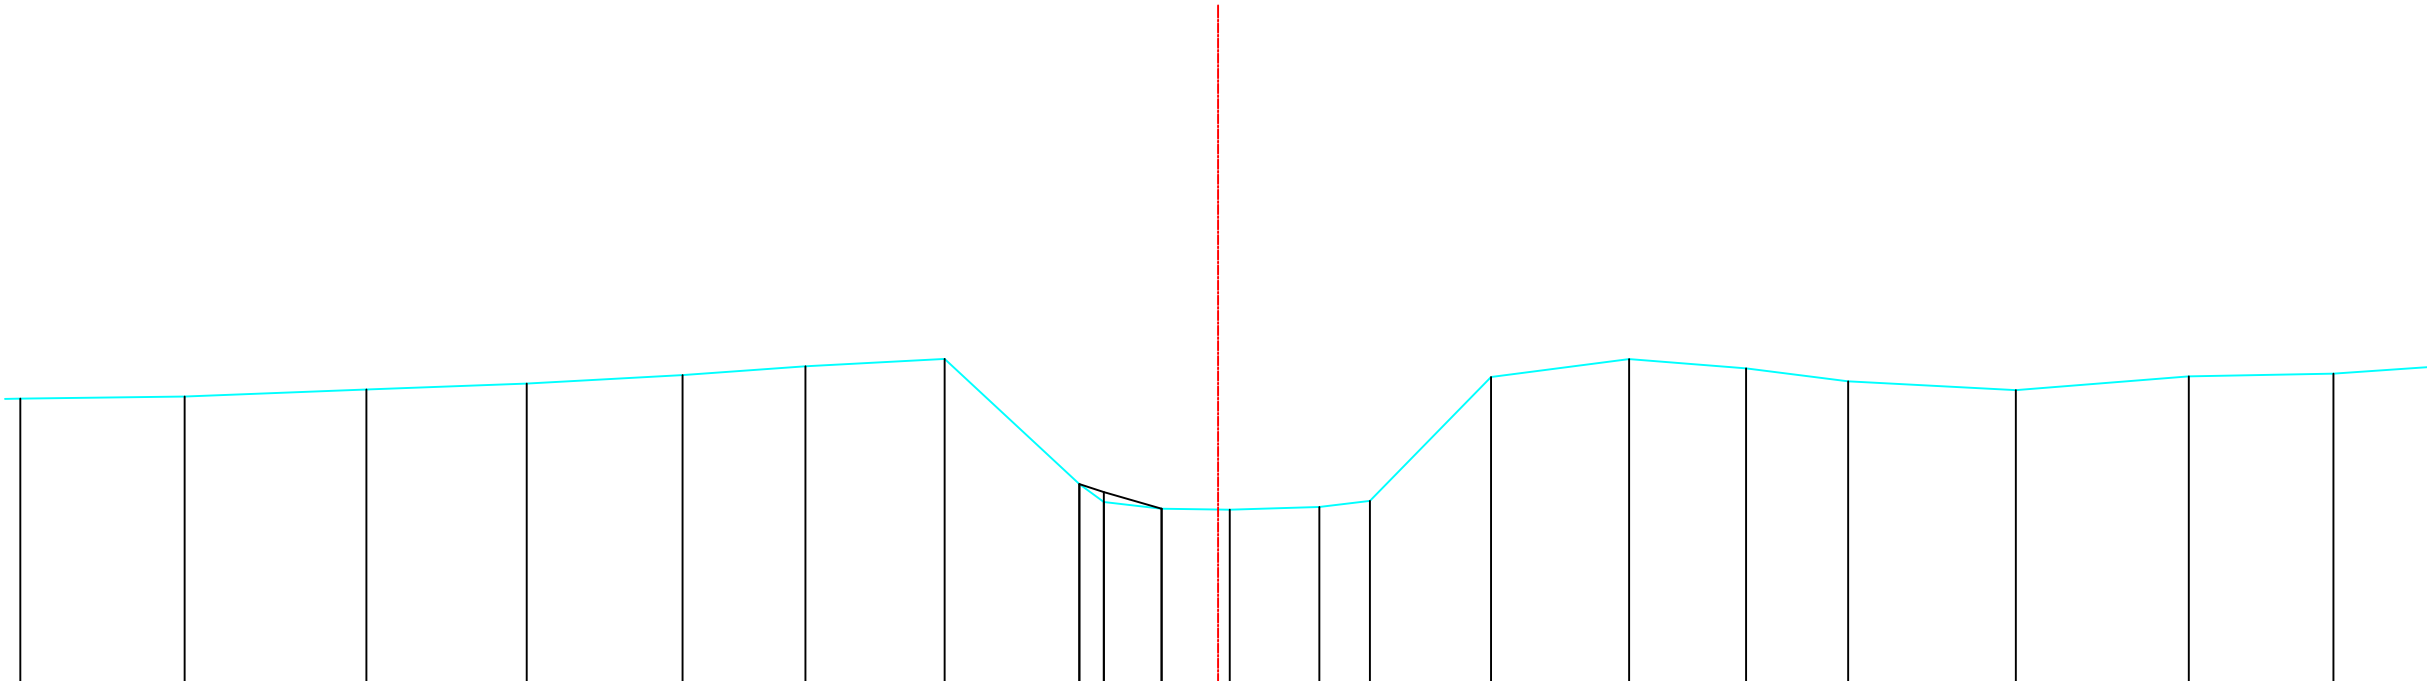


Legende

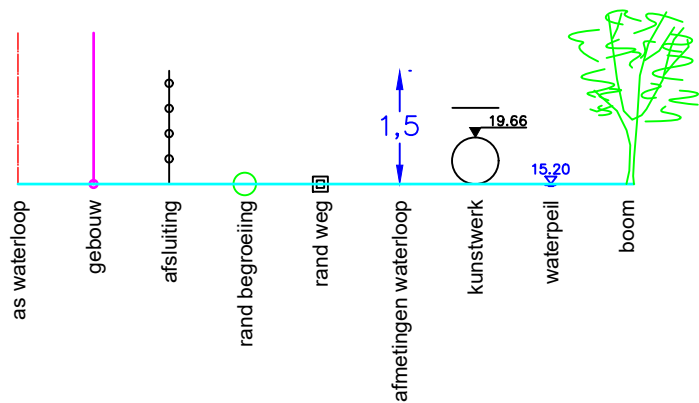

Bestaande hoogten Vaste bodem	10.80	10.83	10.92	11.00	11.11	11.23	11.33	9.67	9.43	9.35	9.33	9.37	9.45	11.09	11.32	11.20	11.03	10.91	11.10	11.13	
Slibbodem								9.67	9.56	9.35											
Tussenafstanden		2.17	2.41	2.12	2.06	1.63	1.84	1.78	.32	0.76	0.90	1.19	0.67	1.60	1.83	1.55	1.35	2.22	2.29	1.91	1.90
Samengetelde afstanden	-13.83	-13.67	-11.26	-9.14	-7.08	-5.46	-3.62	-1.83	-1.51	-7.75	0.16	1.34	2.01	3.61	5.44	6.99	8.34	10.55	12.84	14.76	

Gemeente Steenokkerzeel_Kampenhout

B2003 **Barebeek**

VHAG: 6560

Locatie atlaspunt (LB72): X-coördinaat: 160438,2975 Y-coördinaat: 182041,776

DWARSPROFIELPLAN

Atlaspunt - 371
Datum opmeting: 2000-01-01
Schaal: 1/100

