
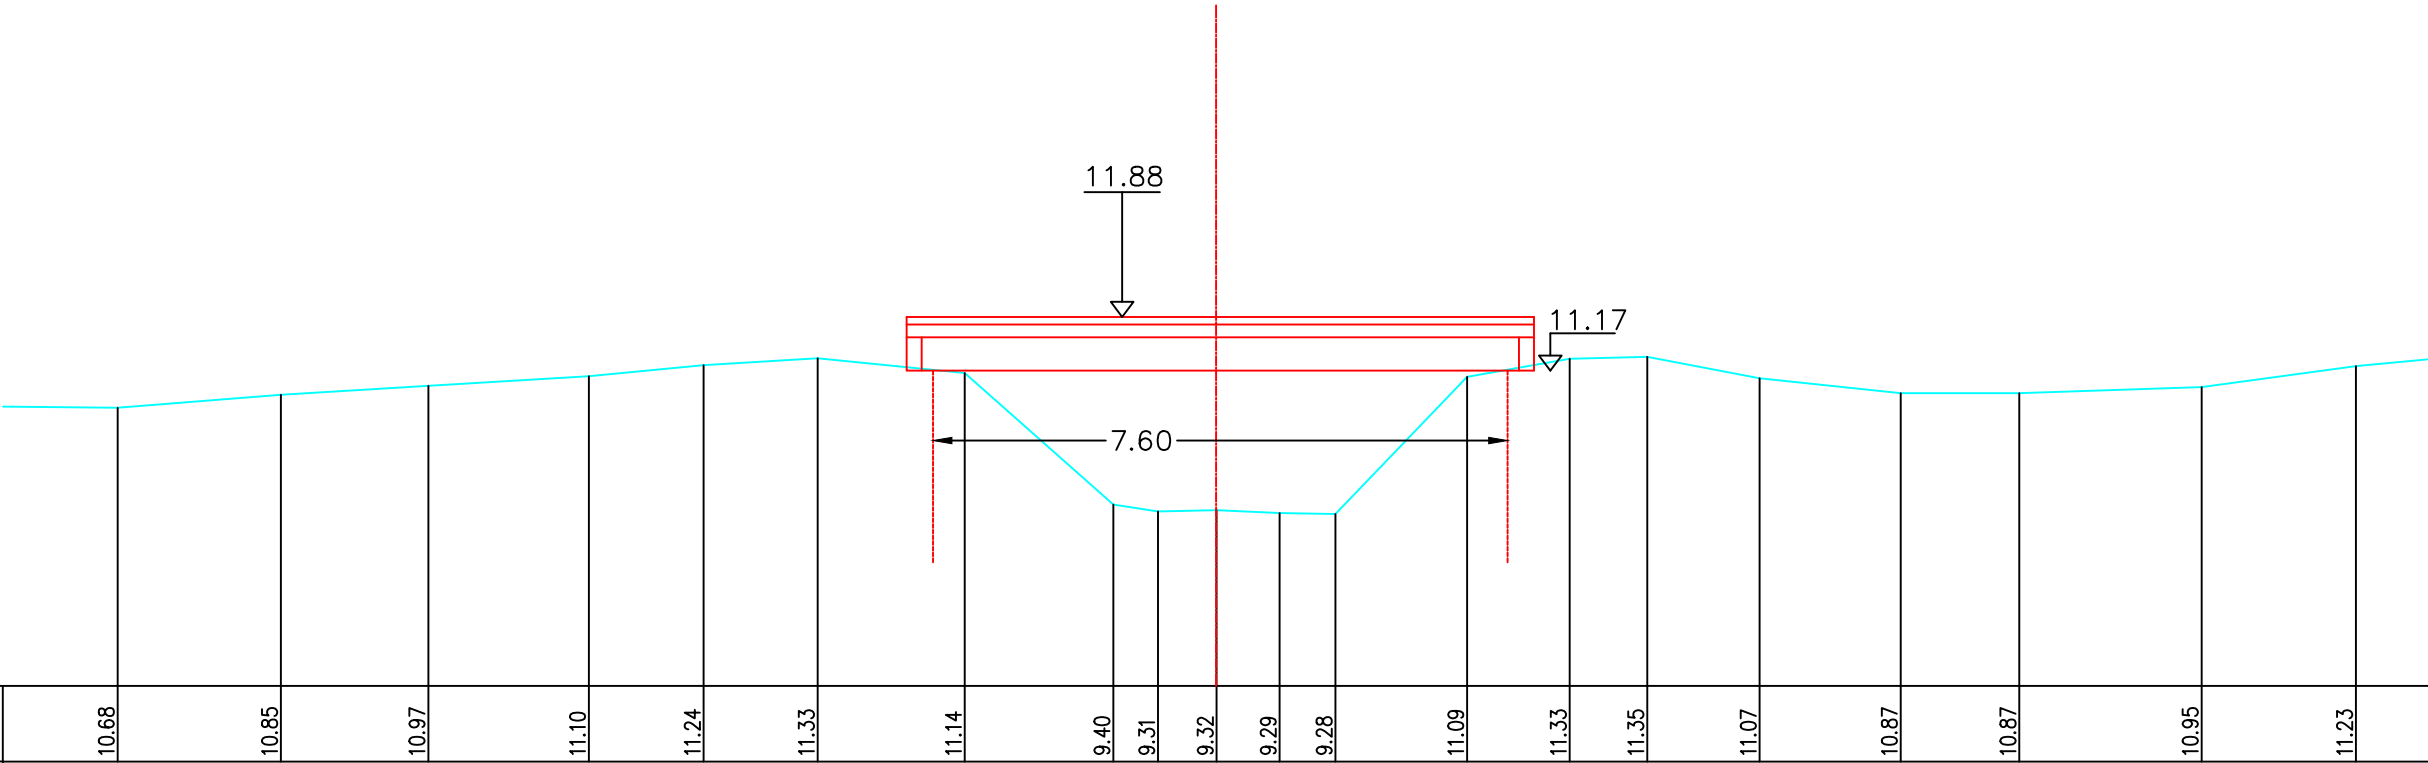


Legende

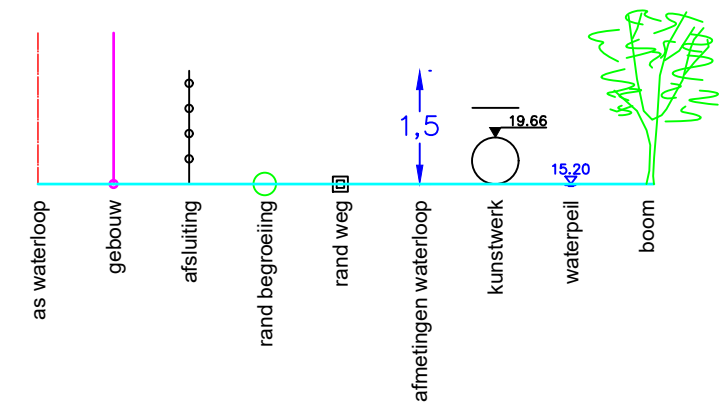

Bestaande hoogten Vaste bodem	10.68	10.85	10.97	11.10	11.24	11.33	11.14	9.40	9.31	9.32	9.29	9.28	11.09	11.33	11.35	11.07	10.87	10.87	10.95	11.23	
Slibbodem																					
Tussenafstanden	2.19	2.16	1.95	2.12	1.52	1.51	1.94	1.97	.59	0.77	0.83	0.74	1.74	1.36	1.02	1.49	1.87	1.57	2.41	2.04	1.9
Samengetelde afstanden	-14.53	-12.37	-10.42	-8.30	-6.78	-5.27	-3.32	-1.36	-7.77	0.01	0.84	1.58	3.32	4.68	5.70	7.19	9.06	10.63	13.04	15.08	

Gemeente Steenokkerzeel

B2003 **Barebeek**

VHAG: 6560

Locatie atlaspunt (LB72): X-coördinaat: 160439,6433 Y-coördinaat: 182039,3169

DWARSPROFIELPLAN

Atlaspunt - 372
Datum opmeting: 2000-01-01
Schaal: 1/100

