


Legende

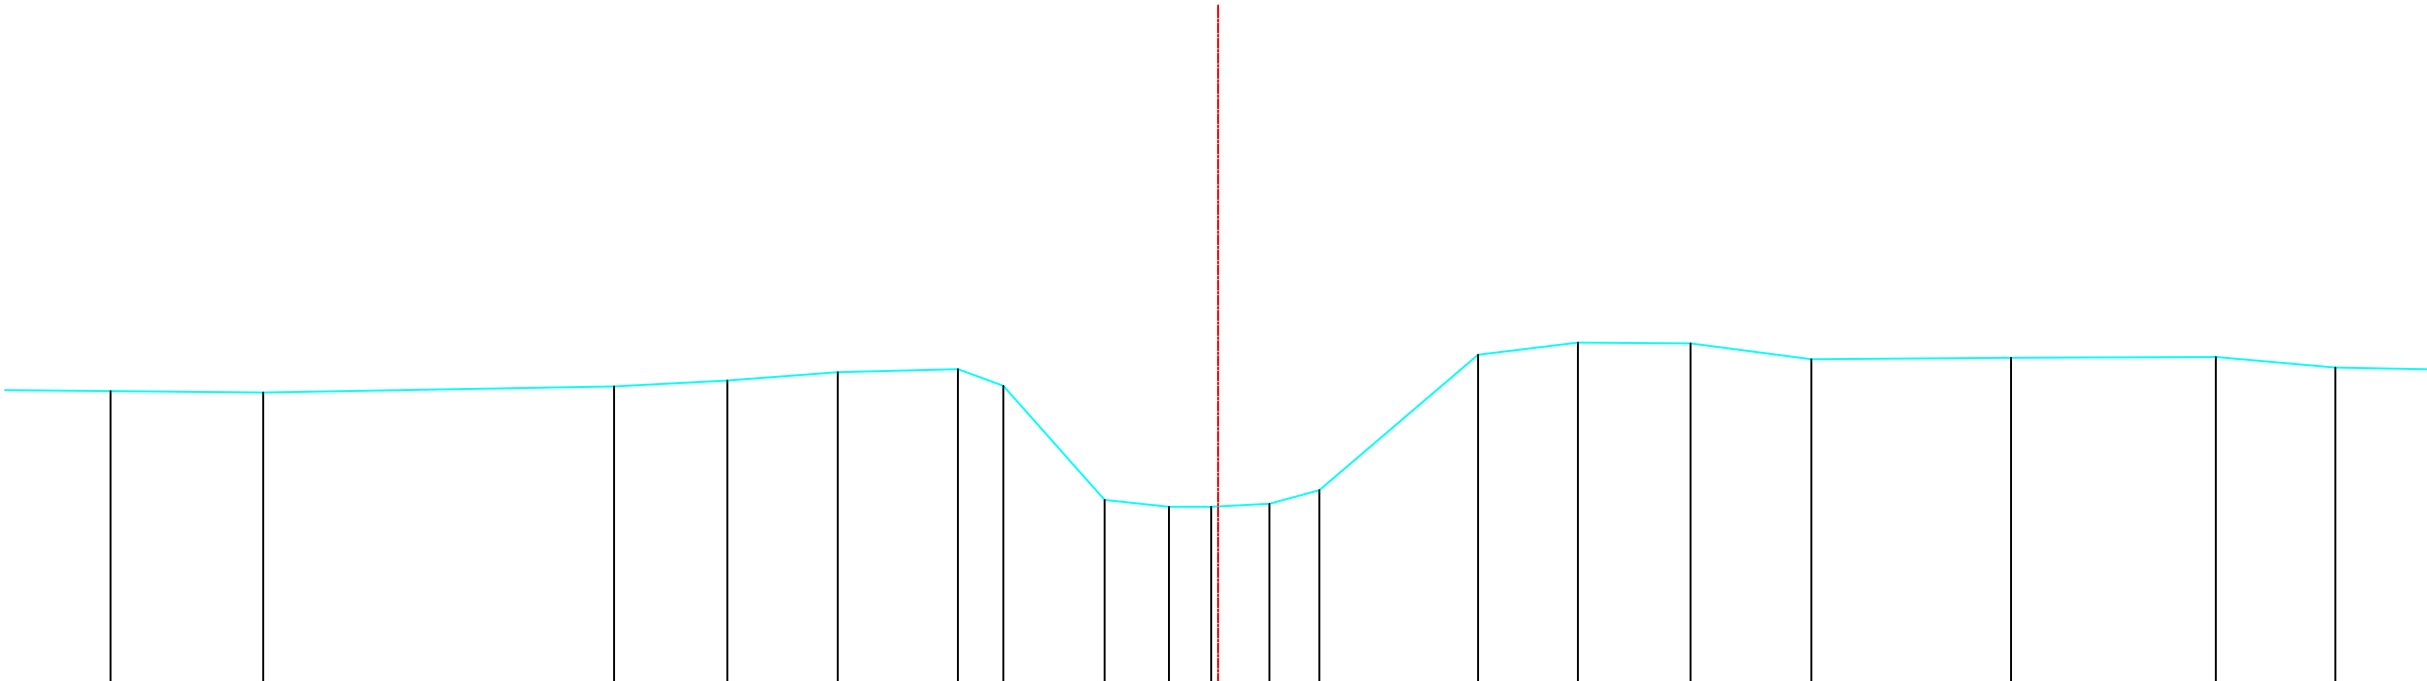

Bestaande hoogten Vaste bodem	10.90	10.88		10.96	11.04	11.15	11.19	10.97	9.46	9.37	9.37	9.41	9.59		11.38	11.54	11.53		11.32		11.34		11.35		11.21	
Slibbodem																										
Tussenafstanden	2.15	2.02		4.64	1.50	1.46	1.59	0.60	1.34	0.85	.56	0.77	0.66	2.10	1.32	1.49	1.60		2.64		2.71		1.58		2.17	
Samengetelde afstanden	-14.65	-12.63		-7.99	-6.49	-5.03	-3.44	-2.84	-1.50	- .65	- .09	0.68	1.34		3.44	4.76	6.25		7.85		10.49		13.20		14.78	

Gemeente Kampenhout

B2003 **Barebeek**

VHAG: 6560

Locatie atlaspunt (LB72): X-coördinaat: 160466,2773 Y-coördinaat: 181993,9418

DWARSPROFIELPLAN

Atlaspunt - 373
Datum opmeting: 2000-01-01
Schaal: 1/100

