


Legende

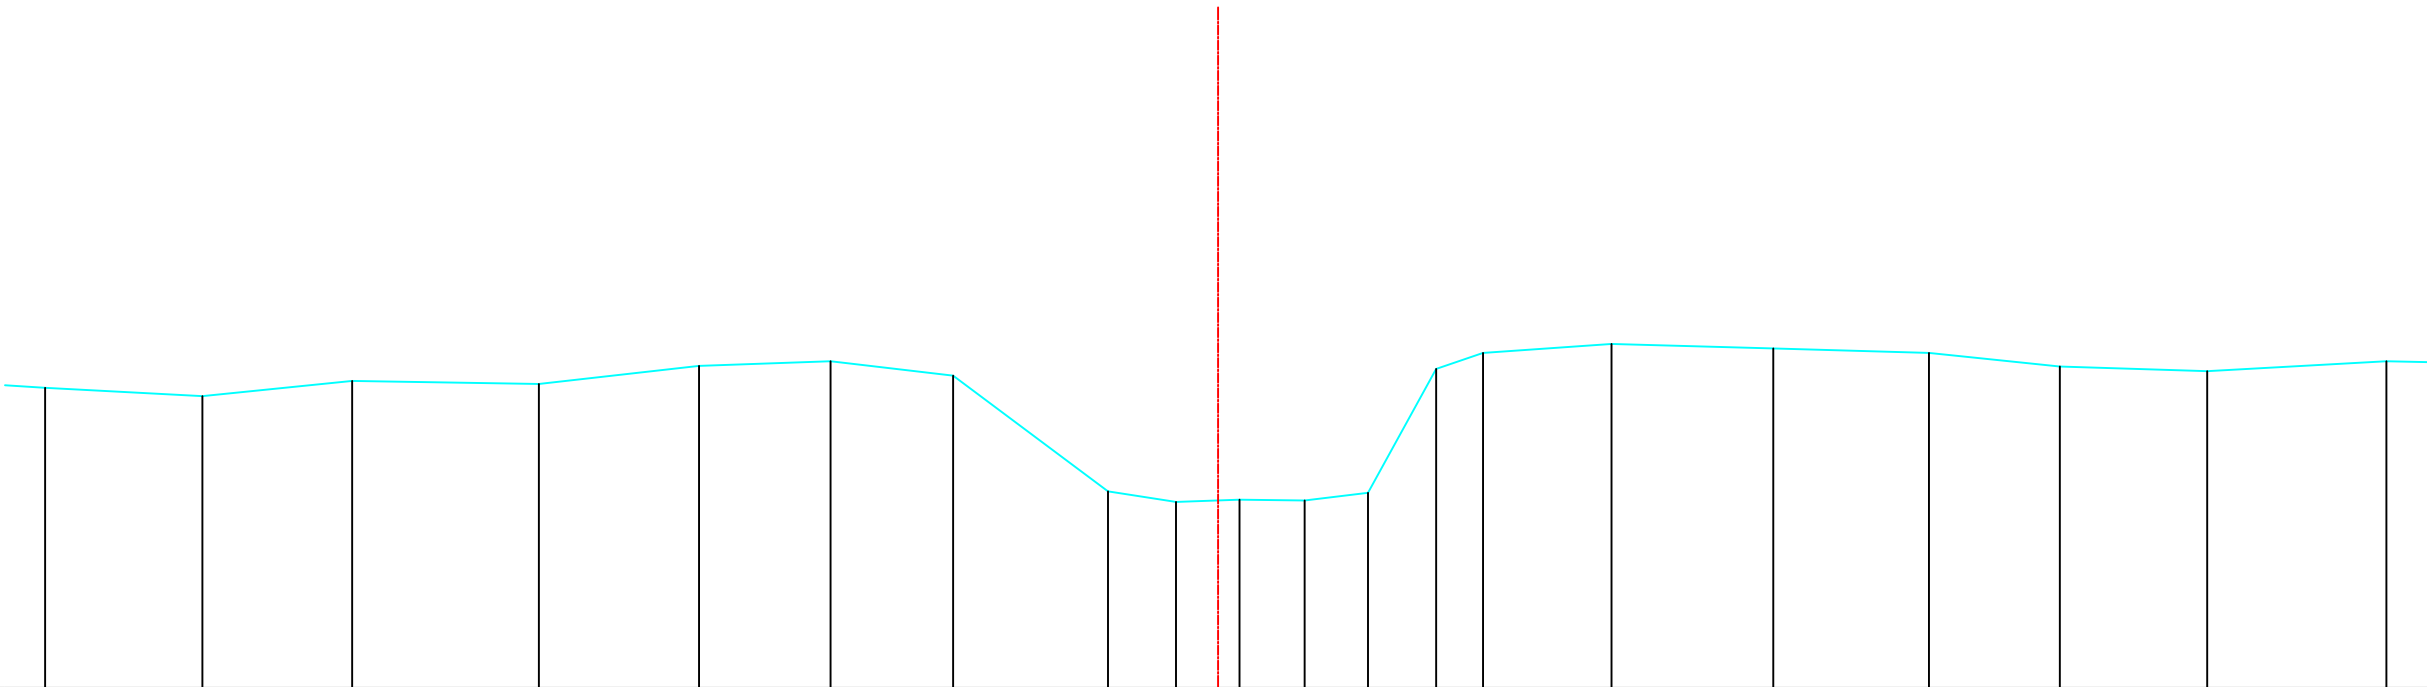

Bestaande hoogten Vaste bodem	10.97	10.86	11.06	11.02	11.26	11.32	11.13	9.60	9.46	9.49	9.48	9.58	11.22	11.43	11.55	11.49	11.43	11.25	11.19	11.32
Slibbodem																				
Tussenafstanden		2.08	1.98	2.47	2.12	1.74	1.62	2.05	0.90	0.84	0.86	0.84	0.90	0.62	1.70	2.14	2.06	1.73	1.95	2.37
Samengetelde afstanden	-15.51	-13.43	-11.45	-8.99	-6.87	-5.12	-3.51	-1.45	-0.56	0.28	1.15	1.99	2.88	3.51	5.20	7.34	9.40	11.13	13.09	15.45

Gemeente Kampenhout

B2003 **Barebeek**

VHAG: 6560

Locatie atlaspunt (LB72): X-coördinaat: 160492,5616 Y-coördinaat: 181951,8858

DWARSPROFIELPLAN

Atlaspunt - 374
Datum opmeting: 2000-01-01
Schaal: 1/100

