
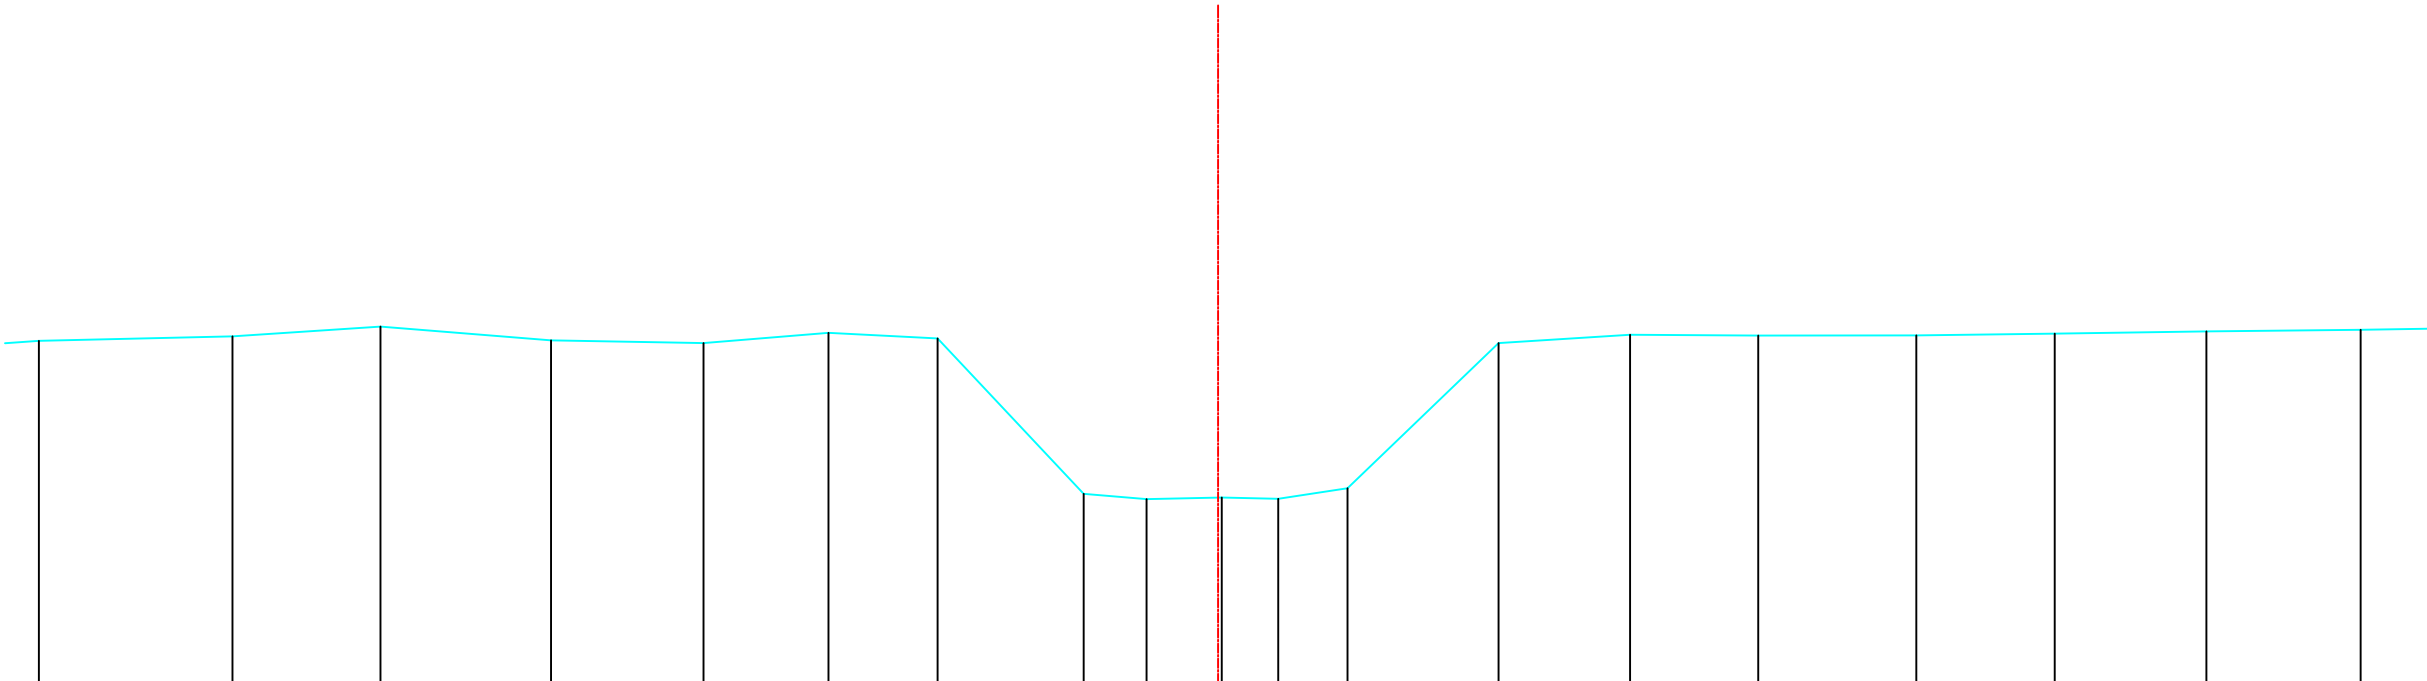


Legende

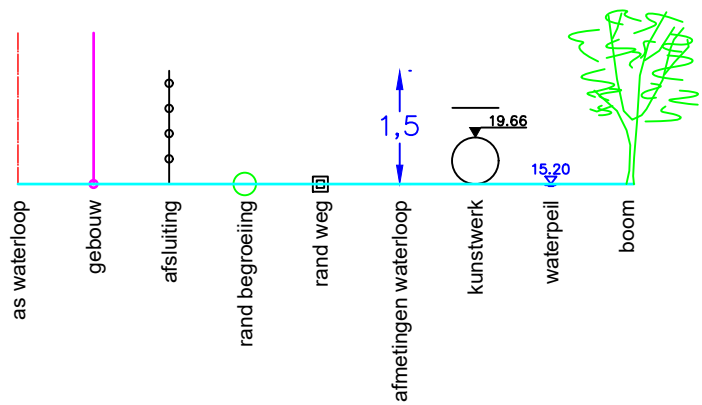

Bestaande hoogten Vaste bodem	11.56	11.62	11.75	11.57	11.54	11.67	11.60	9.54	9.47	9.49	9.48	9.62	11.54	11.64	11.63	11.64	11.66	11.69	11.71	
Slibbodem																				
Tussenafstanden		2.56	1.96	2.26	2.02	1.65	1.44	1.93	0.83	0.99	0.75	0.92	2.00	1.74	1.70	2.09	1.83	2.01	2.04	2
Samengetelde afstanden	-15.60	-13.04	-11.08	-8.82	-6.81	-5.15	-3.71	-1.78	-0.95	0.05	0.80	1.71	3.71	5.45	7.15	9.24	11.07	13.08	15.12	

Gemeente Steenokkerzeel_Kampenhout

B2003 **Barebeek**

VHAG: 6560

Locatie atlaspunt (LB72): X-coördinaat: 160529,7844 Y-coördinaat: 181796,849

DWARSPROFIELPLAN

Atlaspunt - 377
Datum opmeting: 2000-01-01
Schaal: 1/100

