


Legende

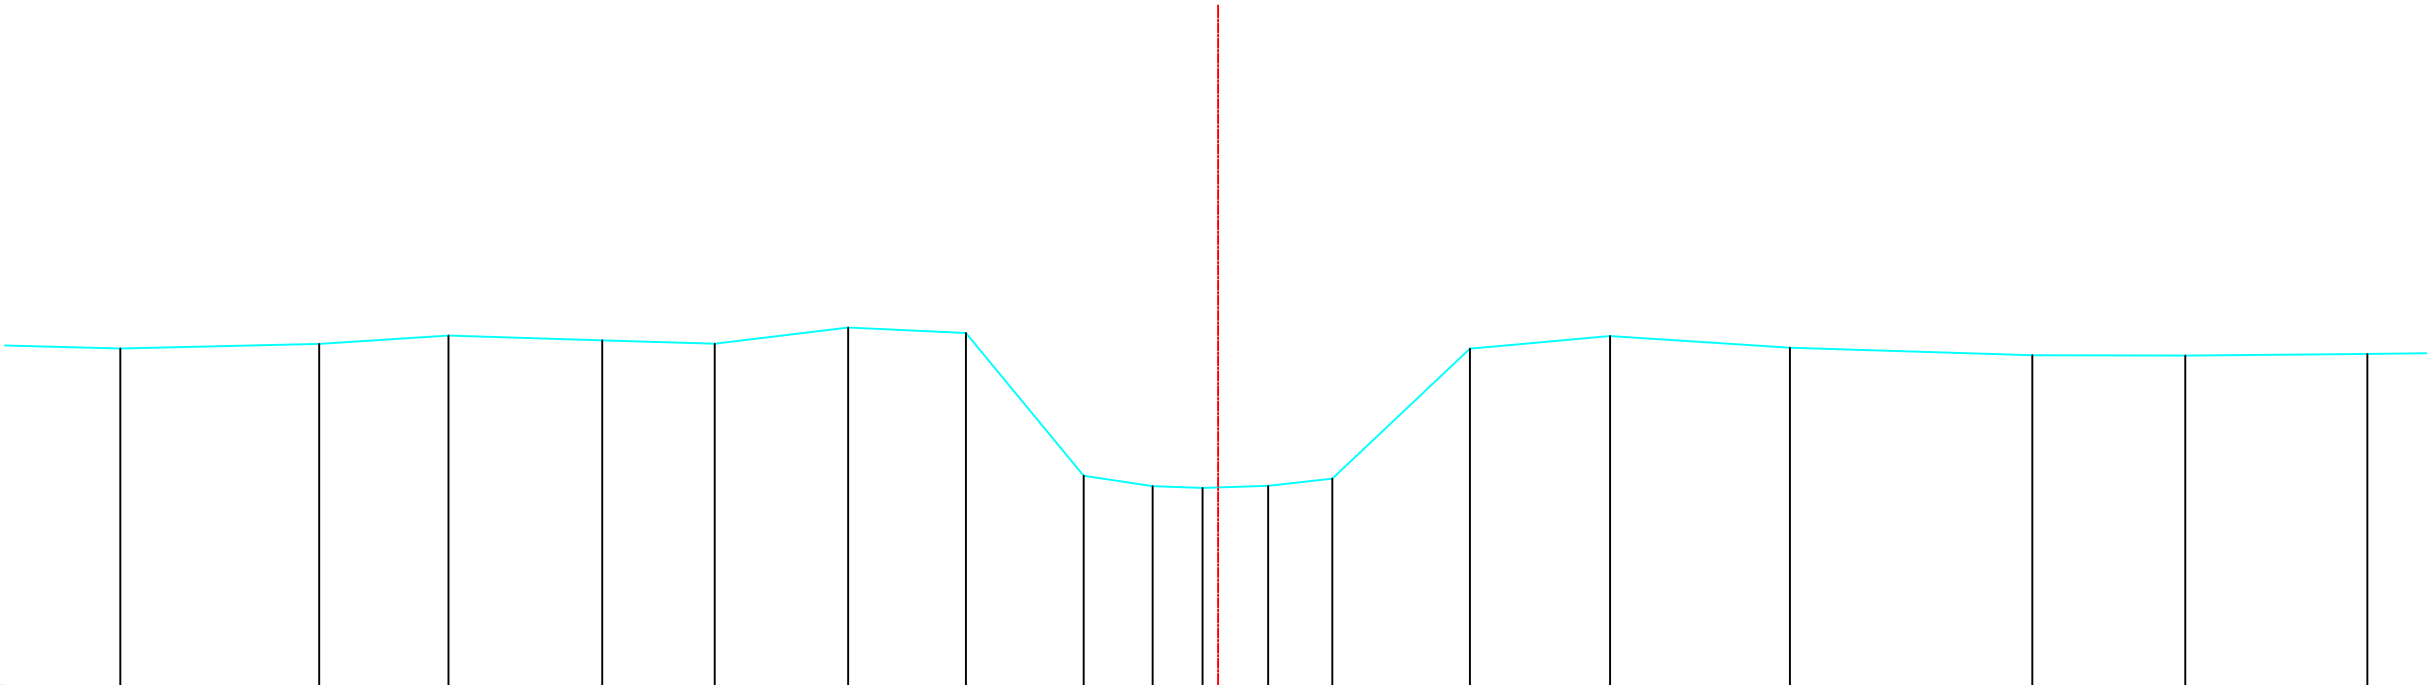

Bestaande hoogten Vaste bodem	11.46		11.52		11.63		11.57		11.53		11.74		11.67		9.78		9.64		9.62		9.65		9.74		11.46		11.63		11.47		11.37		11.37		11.39	
Slibbodem																																				
Tussenafstanden	2.28		2.63		1.71		2.04		1.49		1.77		1.56		1.56		0.91	0.66	0.87	0.85		1.82		1.85		2.38		3.21		2.02		2.41				
Samengetelde afstanden	-14.52		-11.89		-10.18		-8.14		-6.66		-4.89		-3.33		-1.78		-0.86	-0.21	0.66	1.51		3.33		5.19		7.57		10.77		12.80		15.21				

Gemeente Steenokkerzeel_Kampenhout

B2003 **Barebeek**

VHAG: 6560

Locatie atlaspunt (LB72): X-coördinaat: 160511,0748 Y-coördinaat: 181690,0876

DWARSPROFIELPLAN

Atlaspunt - 379
Datum opmeting: 2000-01-01
Schaal: 1/100

