


Legende

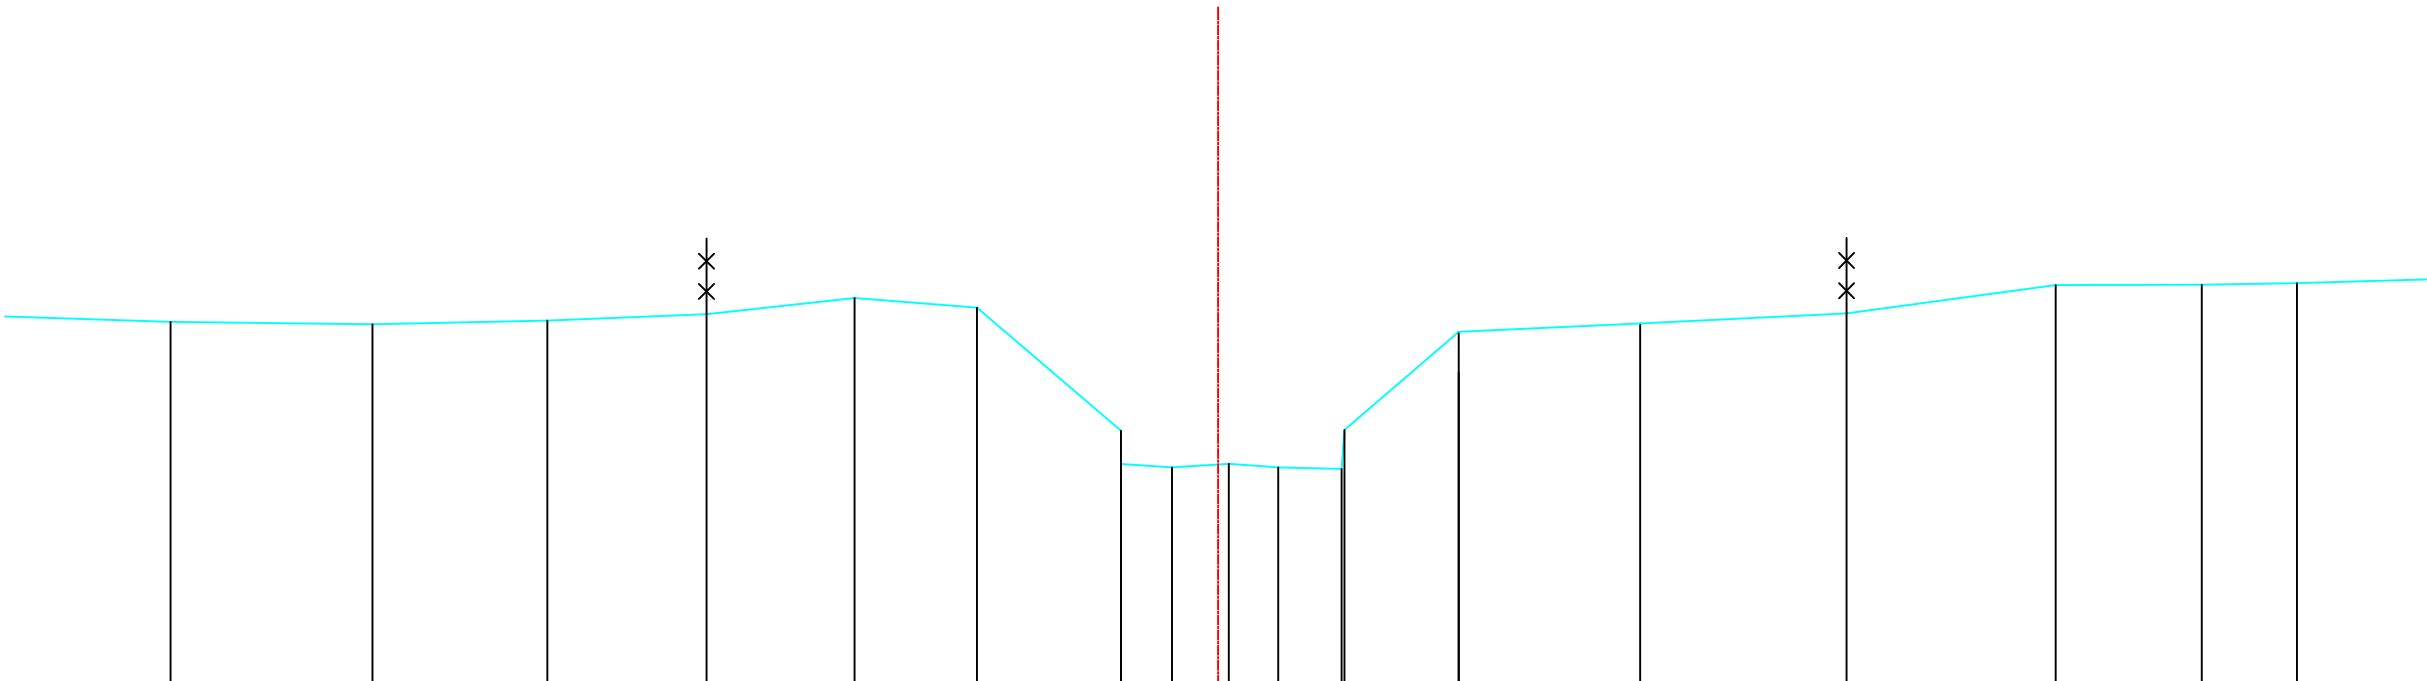

Bestaande hoogten Vaste bodem	11.84	11.81	11.86	11.94	12.16	12.03	10.40	9.96	9.92	9.97	9.92	9.90	10.41	11.71	11.82	11.95	12.33	12.33	12.35	
Slibbodem																				
Tussenafstanden	2.66	2.67	2.31	2.11	1.96	1.62	1.90	0.68	0.75	0.65	0.84	0.4	1.51	2.40	2.73	2.77	1.93	1.26	1.96	
Samengetelde afstanden	-13.86	-11.18	-8.87	-6.77	-4.81	-3.19	-1.28	-0.61	0.14	0.80	1.64	1.67	3.18	5.58	8.32	11.08	13.01	14.27		

Gemeente Kampenhout

B2003 **Barebeek**

VHAG: 6560

Locatie atlaspunt (LB72): X-coördinaat: 160362,1065 Y-coördinaat: 181400,7378

DWARSPROFIELPLAN

Atlaspunt - 387
Datum opmeting: 2000-01-01
Schaal: 1/100

