


Legende

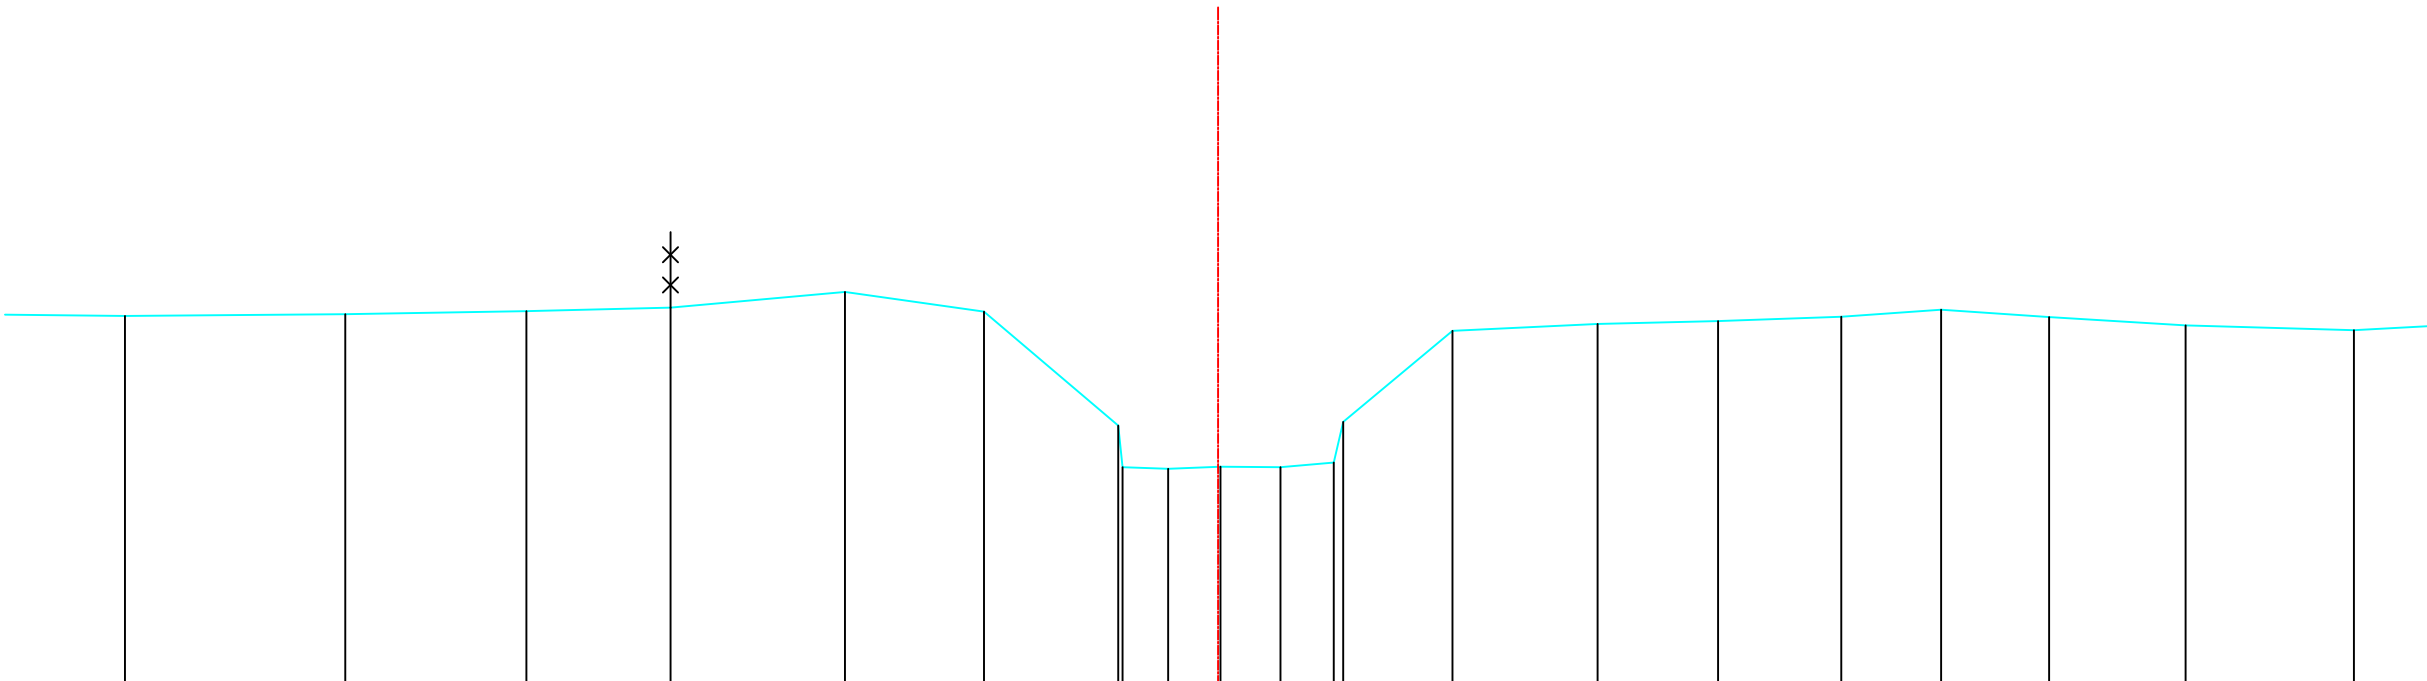

Bestaande hoogten Vaste bodem	11.92	11.94	11.98	12.03	12.24	11.98	10.47	9.92	9.90	9.93	9.92	9.98	10.52	11.72	11.81	11.85	11.91	12.00	11.90	11.80	11.73
Slibbodem																					
Tussenafstanden	1.76	2.91	2.40	1.91	2.31	1.84	1.78	0.06	0.60	0.69	0.80	0.70	1.13	1.44	1.92	1.59	1.63	1.32	1.43	1.81	2.23
Samengetelde afstanden	-14.46	-11.55	-9.15	-7.24	-4.94	-3.10	-1.32	-1.26	-1.66	0.03	0.83	1.53	1.66	3.10	5.02	6.61	8.24	9.57	10.99	12.80	15.03

Gemeente Kampenhout

B2003 **Barebeek**

VHAG: 6560

Locatie atlaspunt (LB72): X-coördinaat: 160319,1339 Y-coördinaat: 181375,8919

DWARSPROFIELPLAN

Atlaspunt - 388
Datum opmeting: 2000-01-01
Schaal: 1/100

